



THE UNIVERSITY of WESTERN ONTARIO
 PHYSICAL PLANT DEPARTMENT

SCALE	DWG FILE No.
DATE	DSB_MIN
2004-11-10	GEODETIC ELEV.
DRAWN	812.89 FT.
R. THOMAS	
CHECKED	
APPROVED	


Facilities Engineering & Construction

SCALE 0 15 30 45 60 75 90 105 120 135 150


MINIATURE FLOOR PLAN - LEVEL 03
 (LOWER GROUND FLOOR)

DENTAL SCIENCES BLDG.


02

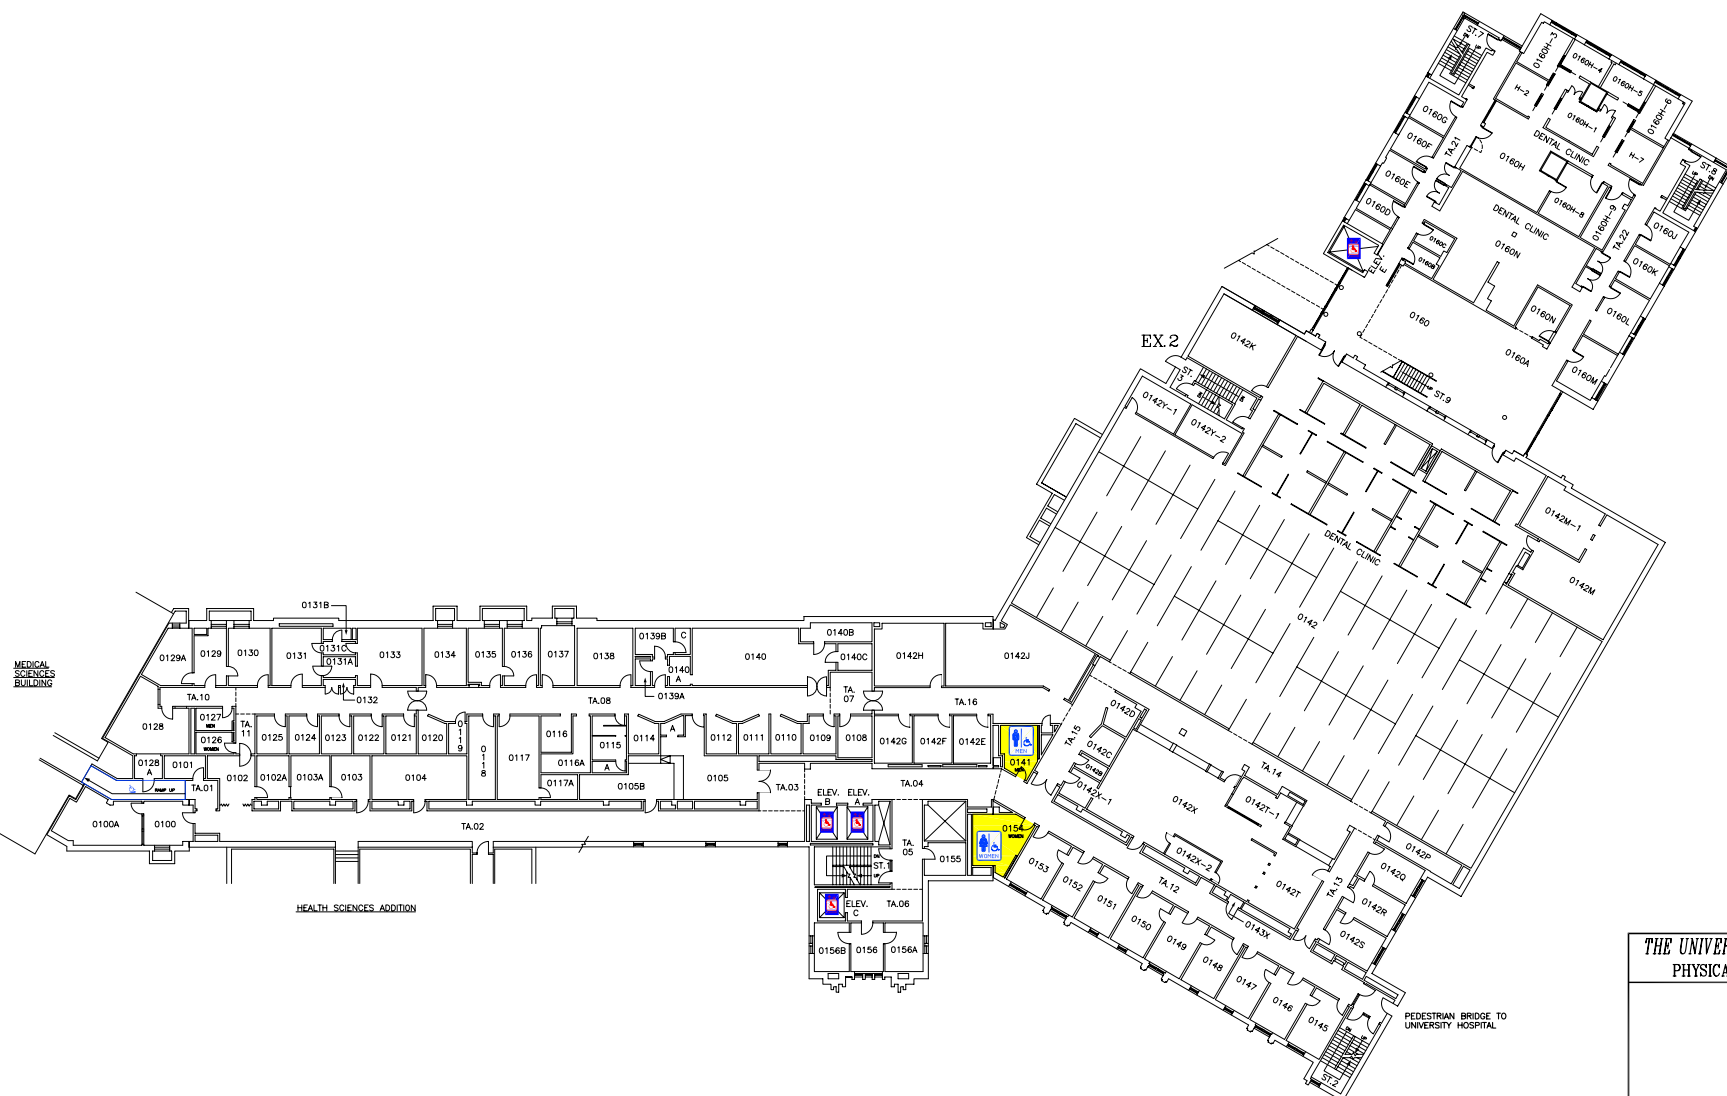

THE UNIVERSITY of WESTERN ONTARIO
PHYSICAL PLANT DEPARTMENT

 	SCALE DATE 2004-11-15 DRAWN R. THOMAS CHECKED APPROVED
Facilities Engineering & Construction	
SCALE 1" = 10' 0" 15' 0" 20' 0" 25' 0" 30' 0" MINATURE FLOOR PLAN - LEVEL 04 (GROUND FLOOR)	
DENTAL SCIENCES BLDG.	

DWG FILE No.
 DSB_MIN
 GEOMETRIC ELEV.
 826.89 FT.
03

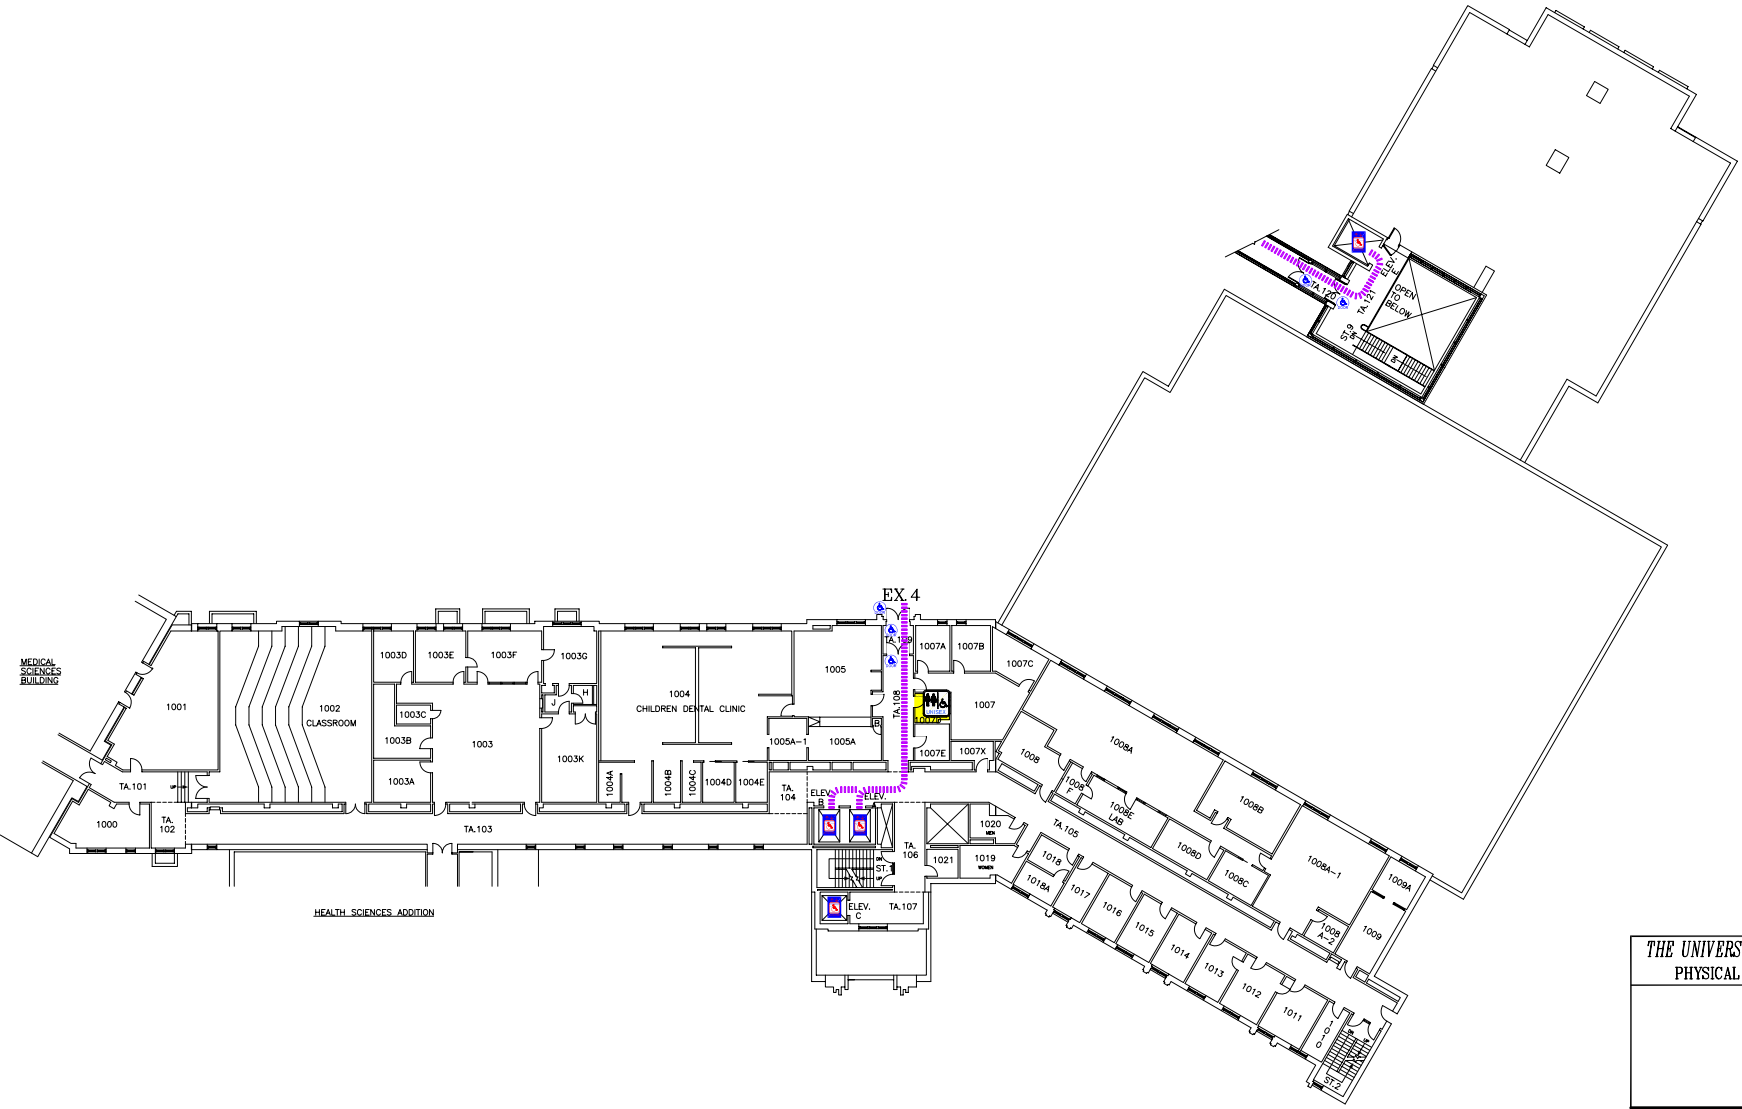

MEDICAL SCIENCES BUILDING

HEALTH SCIENCES ADDITION

EX 4

THE UNIVERSITY of WESTERN ONTARIO PHYSICAL PLANT DEPARTMENT	
	SCALE
	DATE 2006-12-12
	DRAWN R. THOMAS
	CHECKED
	APPROVED
Facilities Engineering & Construction	
SCALE	DWG FILE NO. DSEA\MIN
GEODETIC ELEV. 840.89 FT.	
MINATURE FLOOR PLAN - LEVEL 05 (FIRST FLOOR)	
SHEET 04	



MEDICAL SCIENCES BUILDING

HEALTH SCIENCES ADDITION

THE UNIVERSITY of WESTERN ONTARIO PHYSICAL PLANT DEPARTMENT	
	SCALE
	DATE 2002-12-23
	DRAWN R. THOMAS
	CHECKED
	APPROVED
Facilities Engineering & Construction	
SCALE 0 15 30 45 60 75 90 105 120 135 150	DIR:FILE No. DSB\MIN
MINATURE FLOOR PLAN - LEVEL 06 (SECOND FLOOR)	GEODIC ELEV. 854.89 FT.
DENTAL SCIENCES BLDG. 05	