



| | |
|---|--------------------|
| THE UNIVERSITY of WESTERN ONTARIO PHYSICAL PLANT DEPARTMENT | |
| | SCALE |
| | DATE 2004-11-12 |
| | DRAWN R. THOMAS |
| | CHECKED |
| | APPROVED |
| Facilities Engineering & Construction | |
| DWG. FILE No. MC\MIN | |
| SCALE | |
| MINIATURE FLOOR PLAN - LEVEL 02 (GROUND FLOOR PLAN) | |
| GEODEIC ELEV. 816.89 FT. | |
| MIDDLESEX COLLEGE | |
| SHEET 02 | |

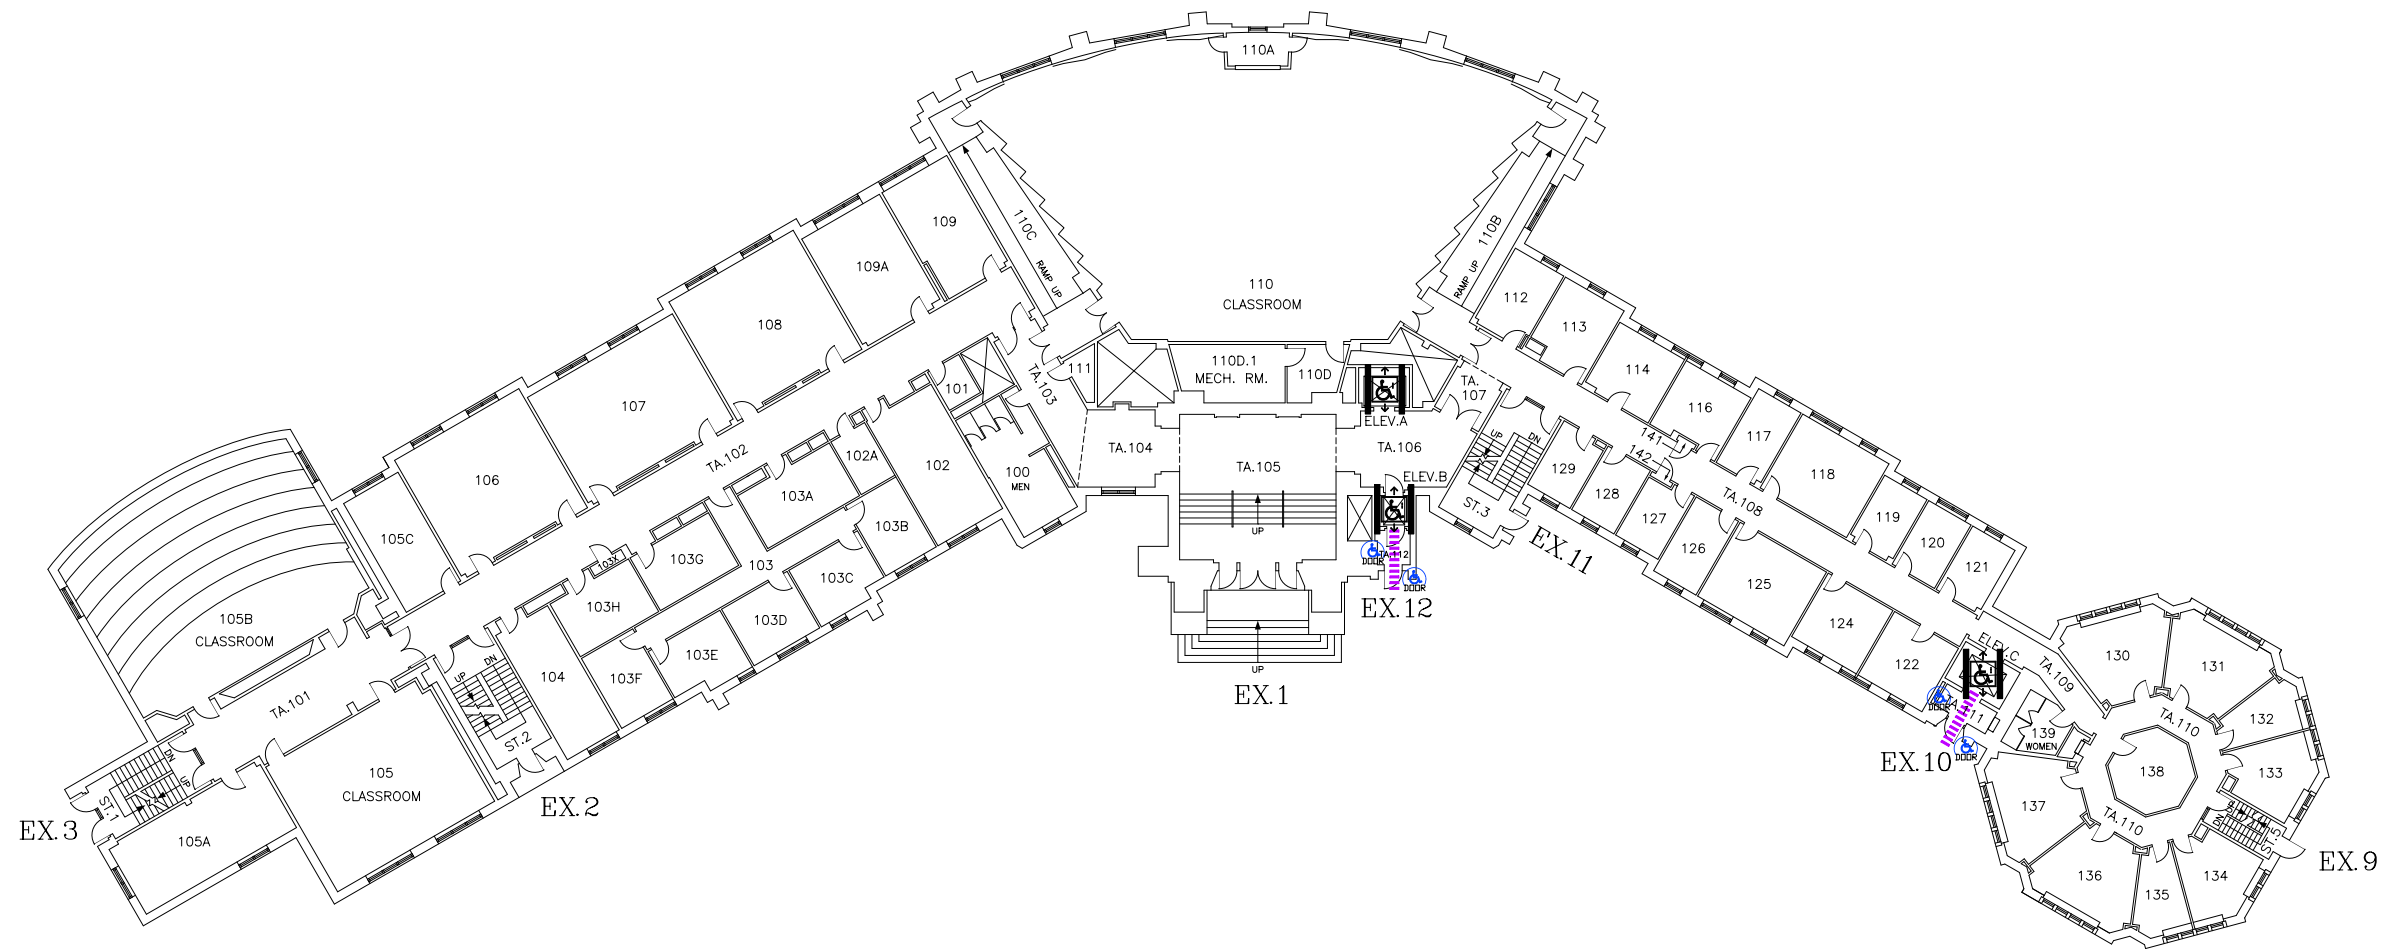

THE UNIVERSITY of WESTERN ONTARIO
PHYSICAL PLANT DEPARTMENT

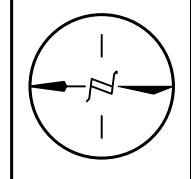

| |
|--------------------|
| SCALE |
| DATE 2003-02-13 |
| DRAWN R. THOMAS |
| CHECKED |
| APPROVED |

Facilities Engineering & Construction

DWG. FILE No.
MC\MIN

SCALE
0 5 10 15 20 25 50


GEODEIC ELEV.
829.89 FT.

MINIATURE FLOOR PLAN - LEVEL 03
(FIRST FLOOR PLAN)

SHEET


MIDDLESEX COLLEGE

03

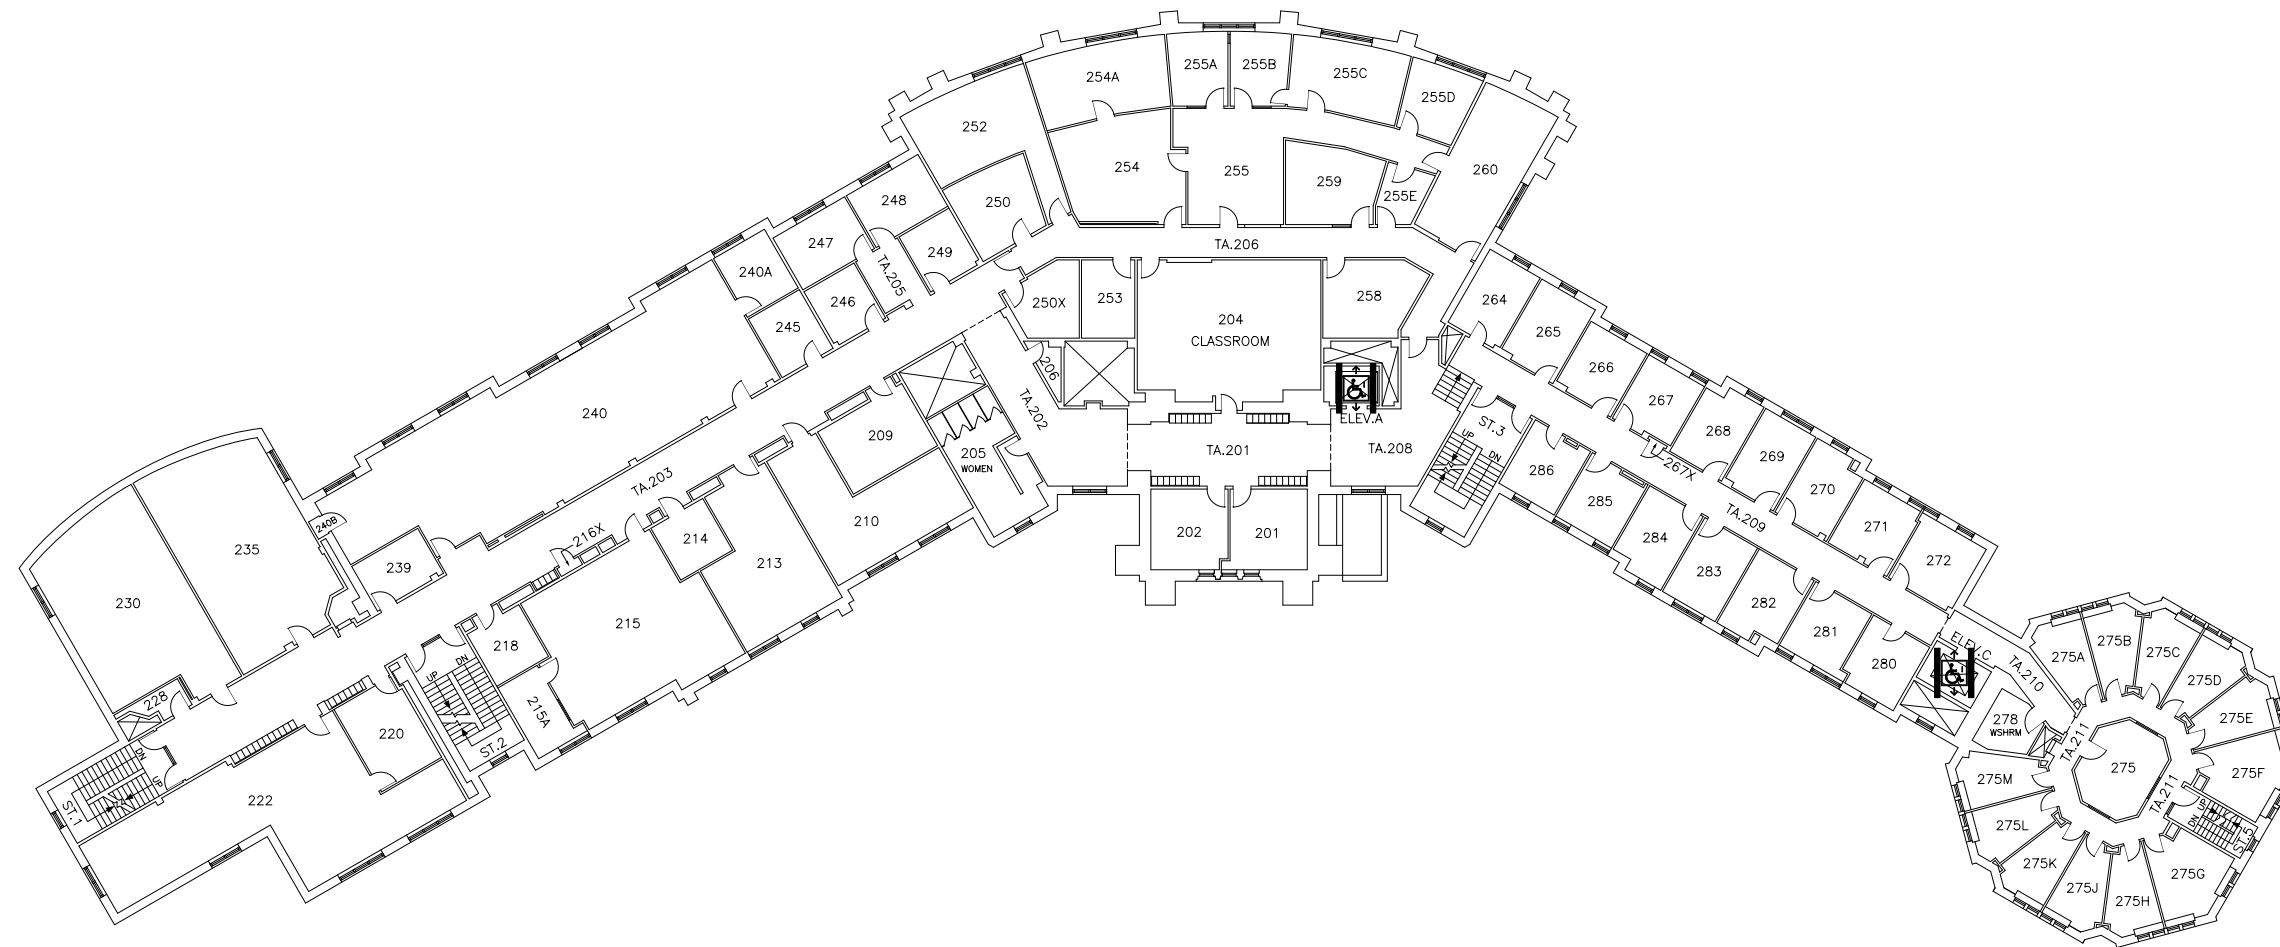

THE UNIVERSITY of WESTERN ONTARIO
PHYSICAL PLANT DEPARTMENT

| | | |
|---|----------|---------------------------|
| | SCALE | |
| | DATE | 2005-10-24 |
| | DRAWN | R. THOMAS |
| | CHECKED | |
| | APPROVED | |
| Facilities Engineering & Construction | | DWG. FILE No. MC\MIN |
| <small>SCALE</small> | | GEODETTIC ELEV. VARIES |
| <small>MINIATURE FLOOR PLAN - LEVEL 04</small> <small>(SECOND FLOOR)</small> | | SHEET |
| MIDDLESEX COLLEGE | | 04 |

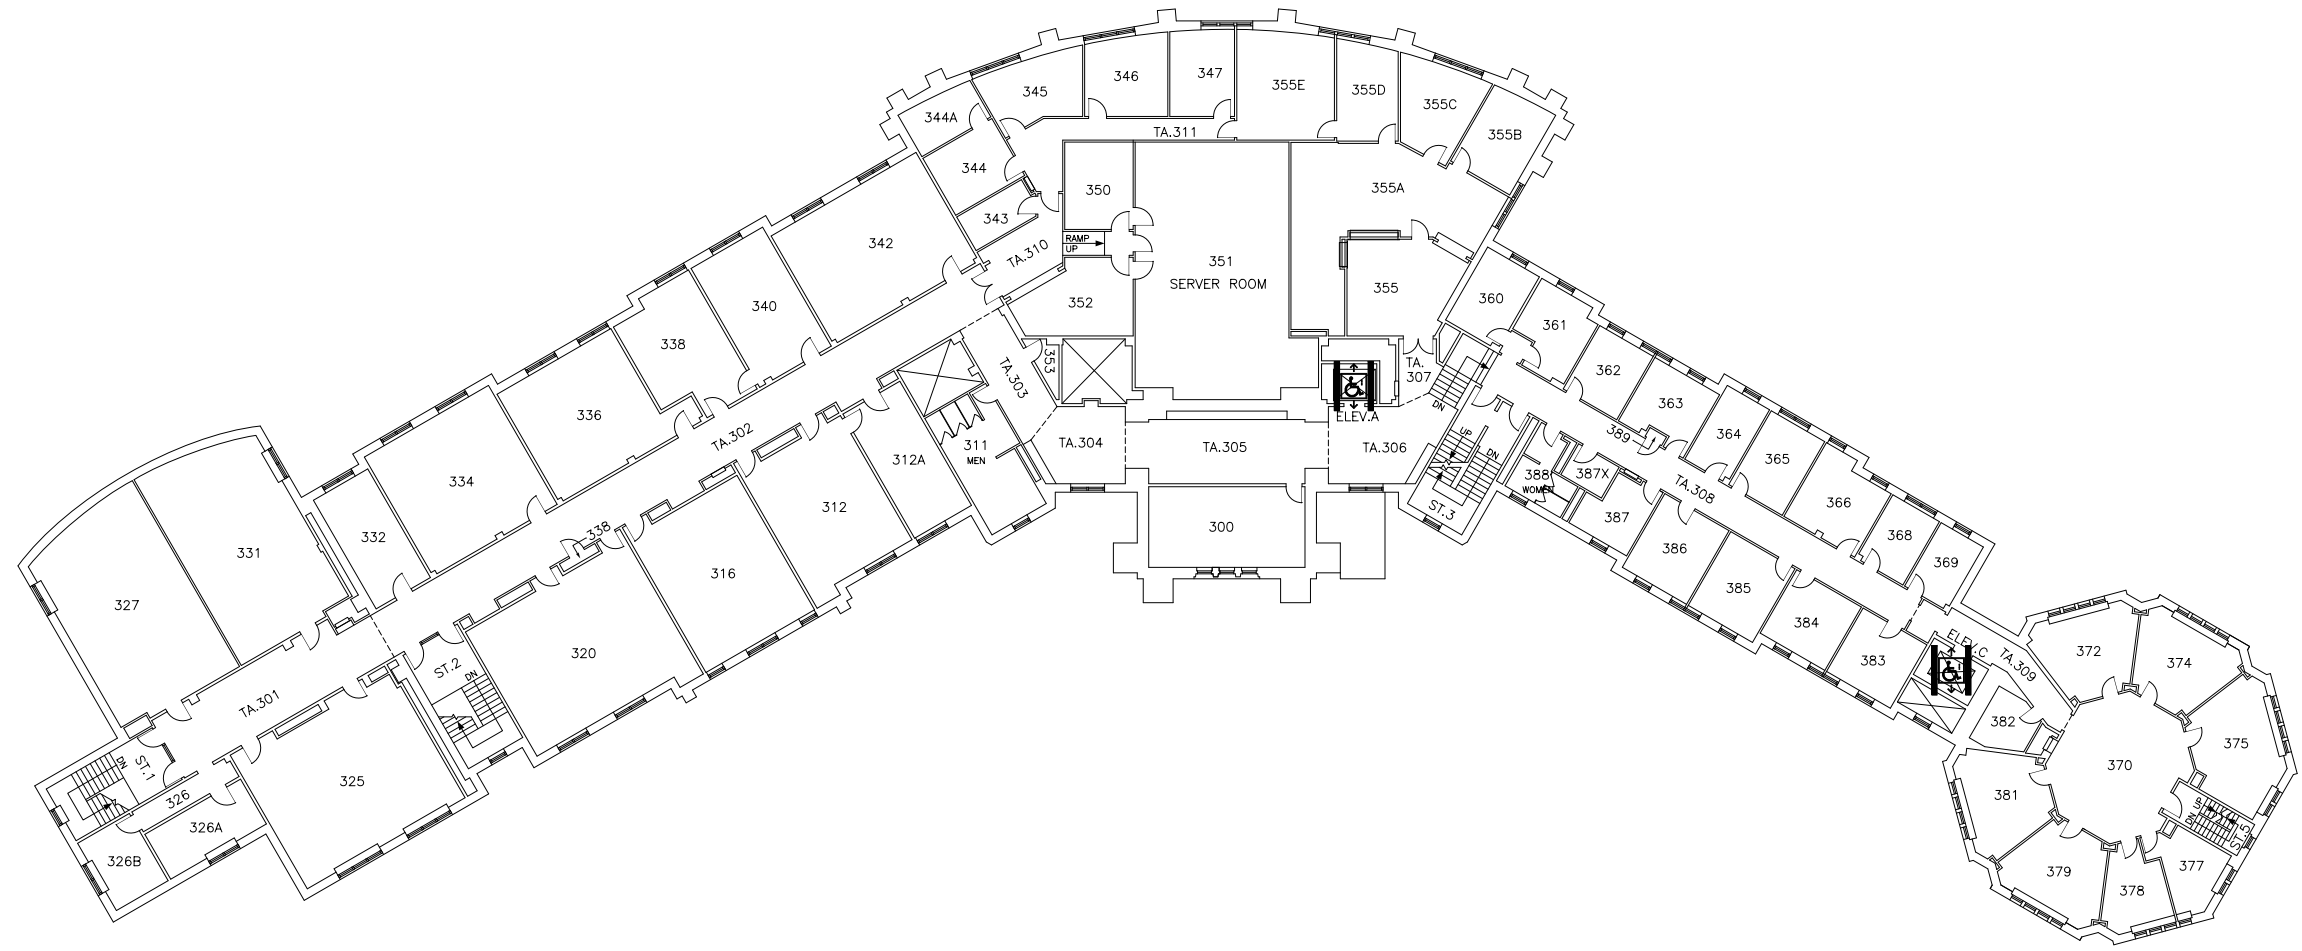

THE UNIVERSITY of WESTERN ONTARIO
PHYSICAL PLANT DEPARTMENT

| | |
|--|-------------------------|
| | SCALE |
| | DATE 2007-01-18 |
| | DRAWN R. THOMAS |
| | CHECKED |
| | APPROVED |
| | DWG. FILE No. MC\MIN |

Facilities Engineering & Construction

SCALE 0 15 110 115 120 125 150

MINIATURE FLOOR PLAN - LEVEL 05
(THIRD FLOOR)

MIDDLESEX COLLEGE

05