



THE UNIVERSITY of WESTERN ONTARIO PHYSICAL PLANT DEPARTMENT	
	SCALE
	DATE 2004-01-26
	DRAWN R. THOMAS
	CHECKED
APPROVED	
Facilities Engineering & Construction	
DWG FILE NO. WELDON LIBRARY	
SCALE 10 15 110 115 120 125 150 (GROUND FLOOR)	
MINATURE FLOOR PLAN - LEVEL 02 (GROUND FLOOR)	
WELDON LIBRARY	
SHEET 02	

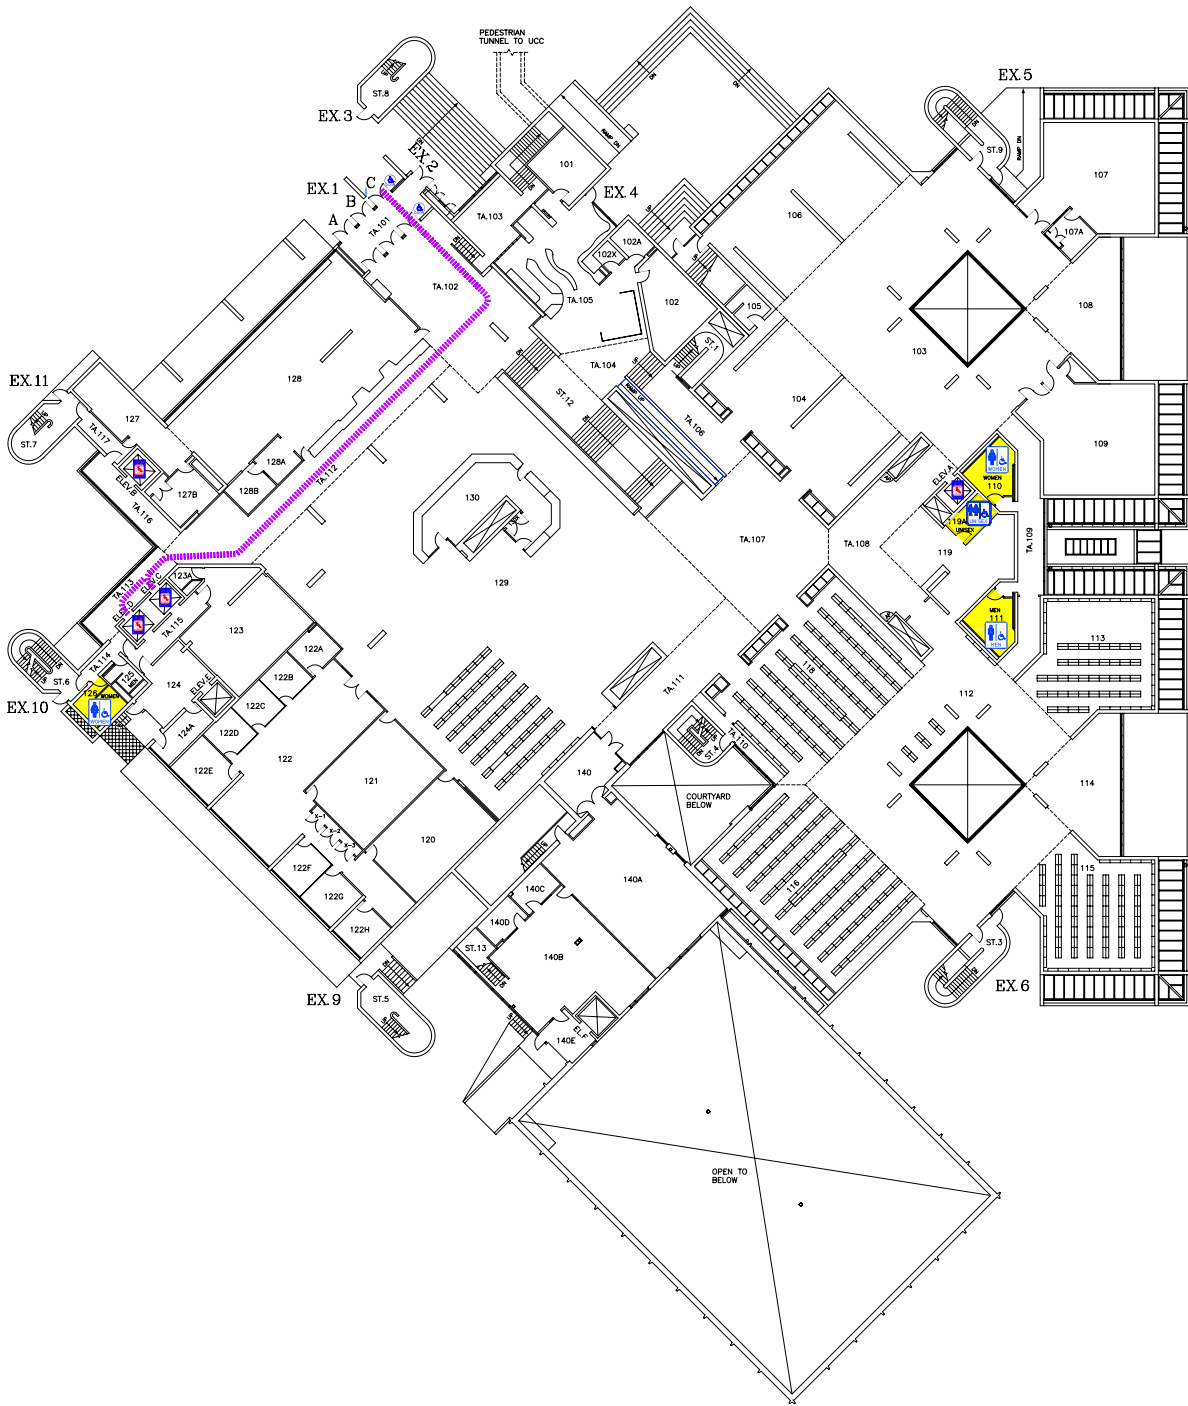

THE UNIVERSITY of WESTERN ONTARIO PHYSICAL PLANT DEPARTMENT	
	SCALE
	DATE 2006-08-16
	DRAWN R. THOMAS
	CHECKED
APPROVED	
Facilities Engineering & Construction	
SCALE	DWGFILE No.
10 15 110 115 120 125 150	10 WJL/WH
MINIATURE FLOOR PLAN - LEVEL 03 (FIRST FLOOR)	GEOG'S ELEV.
	VARIABLES
WELDON LIBRARY	SHEET 03

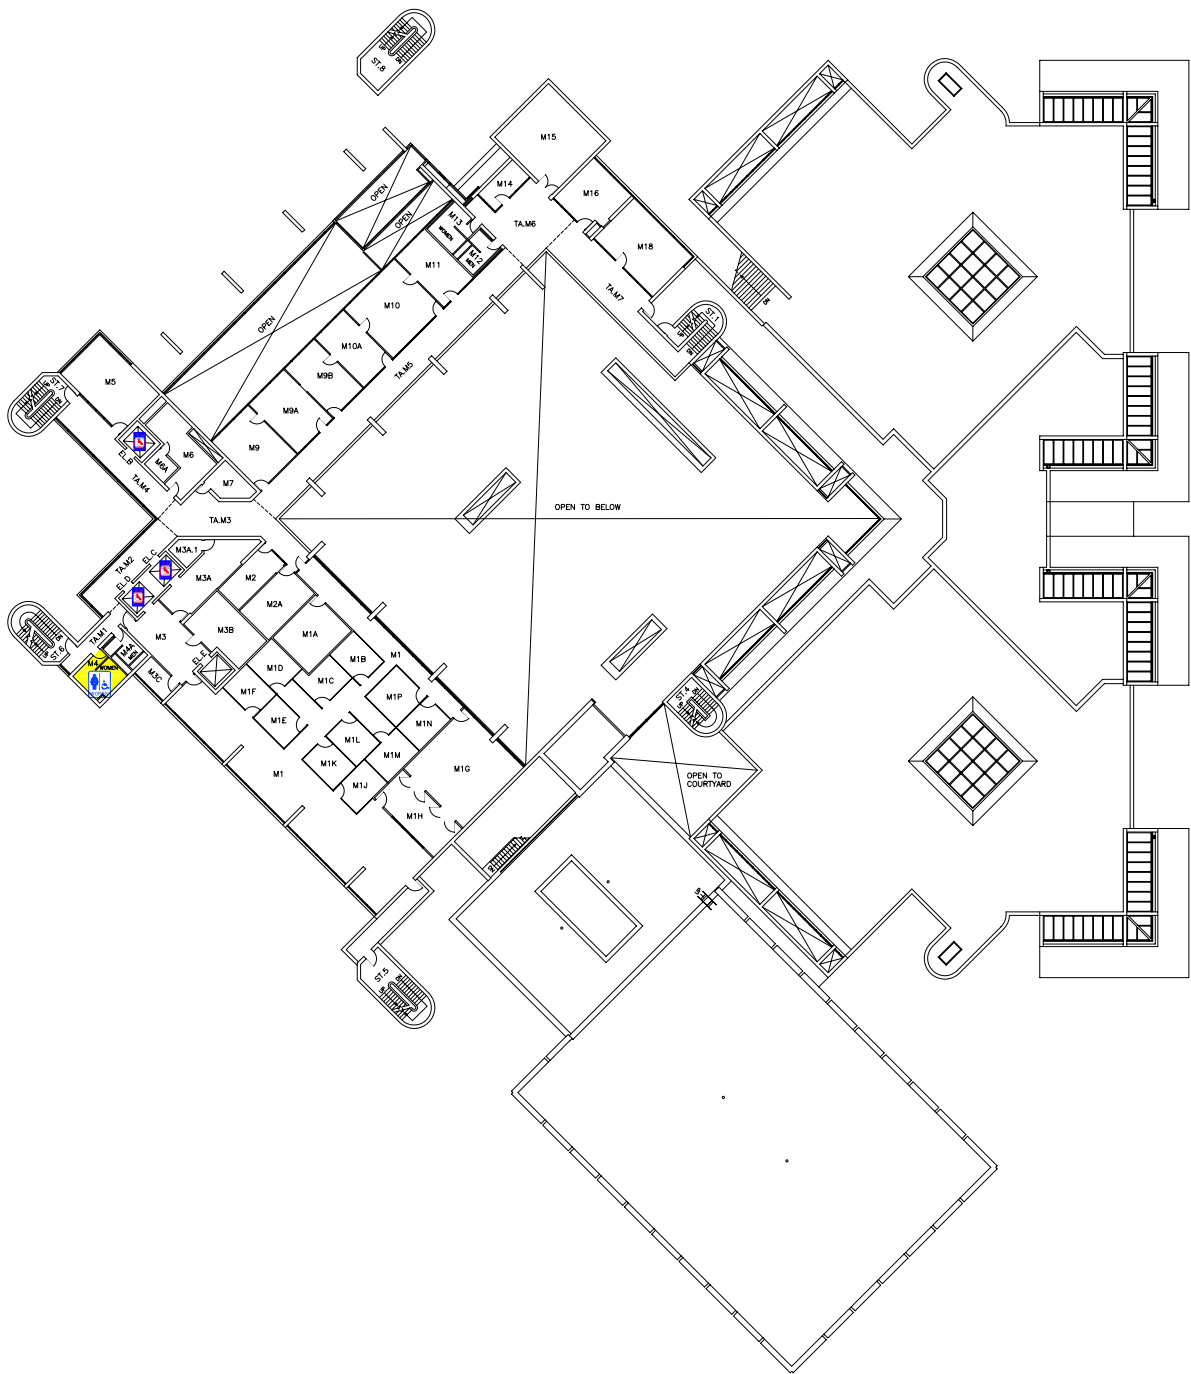


THE UNIVERSITY of WESTERN ONTARIO
PHYSICAL PLANT DEPARTMENT

	SCALE
	DATE 2006-06-14
	DRAWN R. THOMAS
	CHECKED
	APPROVED


Facilities Engineering & Construction

SCALE 1" = 10' 0" (MEZZANINE FLOOR)
MINIATURE FLOOR PLAN - LEVEL 04
WELDON LIBRARY

SHEET 04

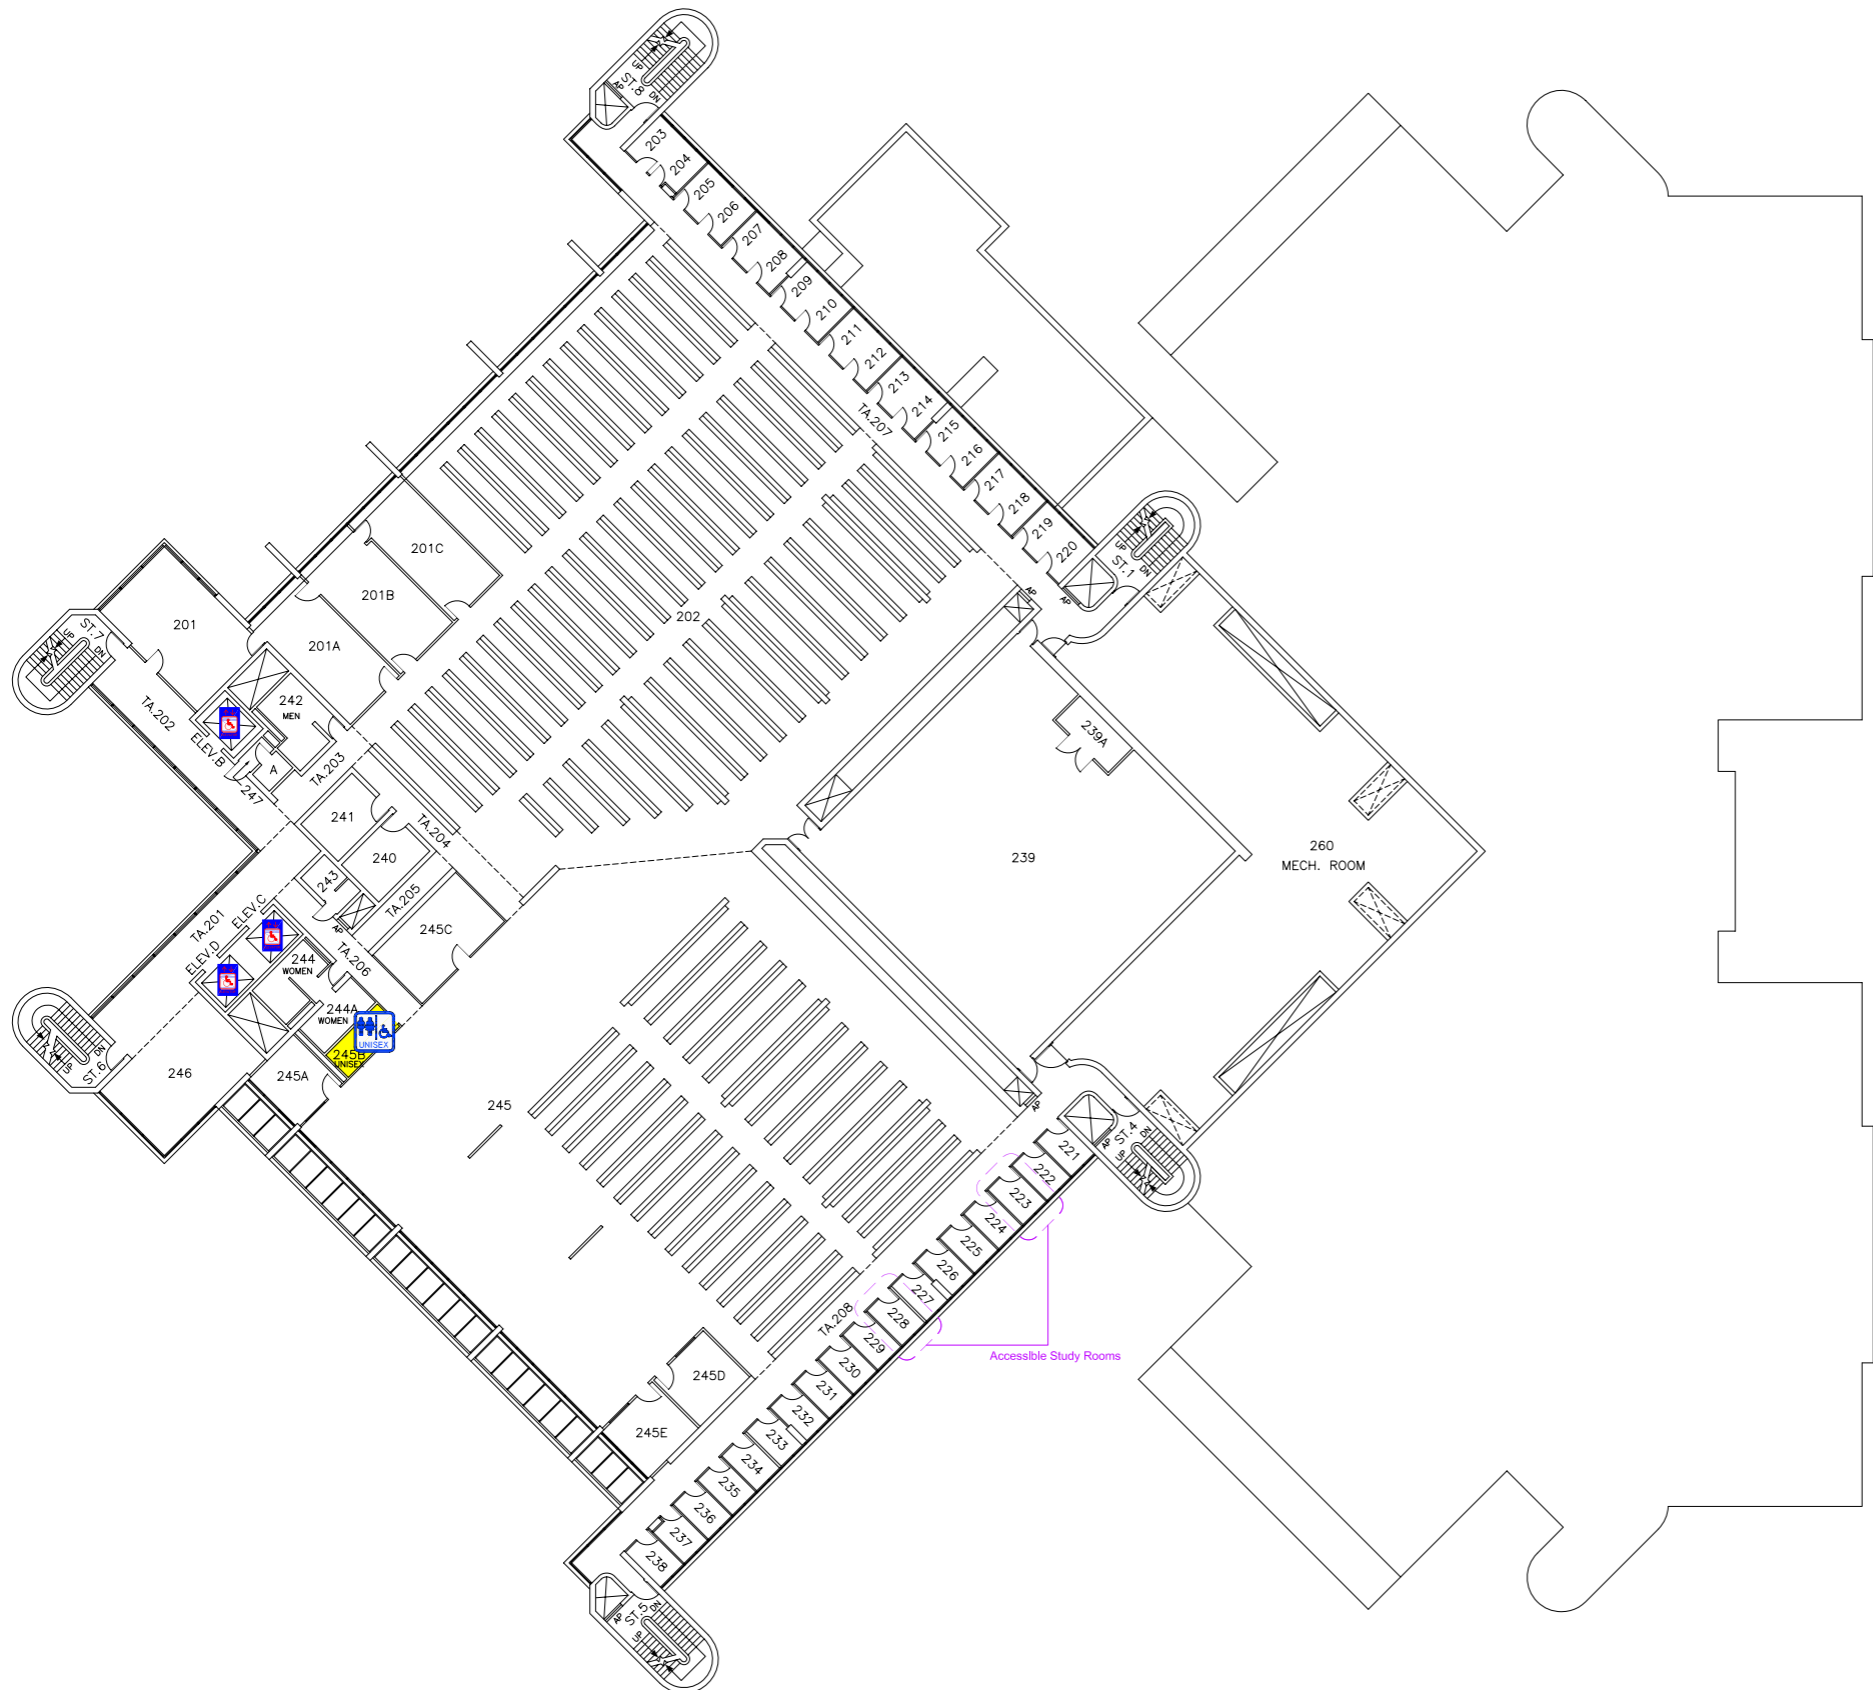

THE UNIVERSITY of WESTERN ONTARIO PHYSICAL PLANT DEPARTMENT	
	SCALE
	DATE 2006-06-14
	DRAWN R. THOMAS
	CHECKED
	APPROVED
Facilities Engineering & Construction	
SCALE	
MINIATURE FLOOR PLAN - LEVEL 05 (SECOND FLOOR)	
WELDON LIBRARY	
DWG. FILE No. WL\MIN	
GEODETTIC ELEV. 869.0 FT.	
SHEET 05	

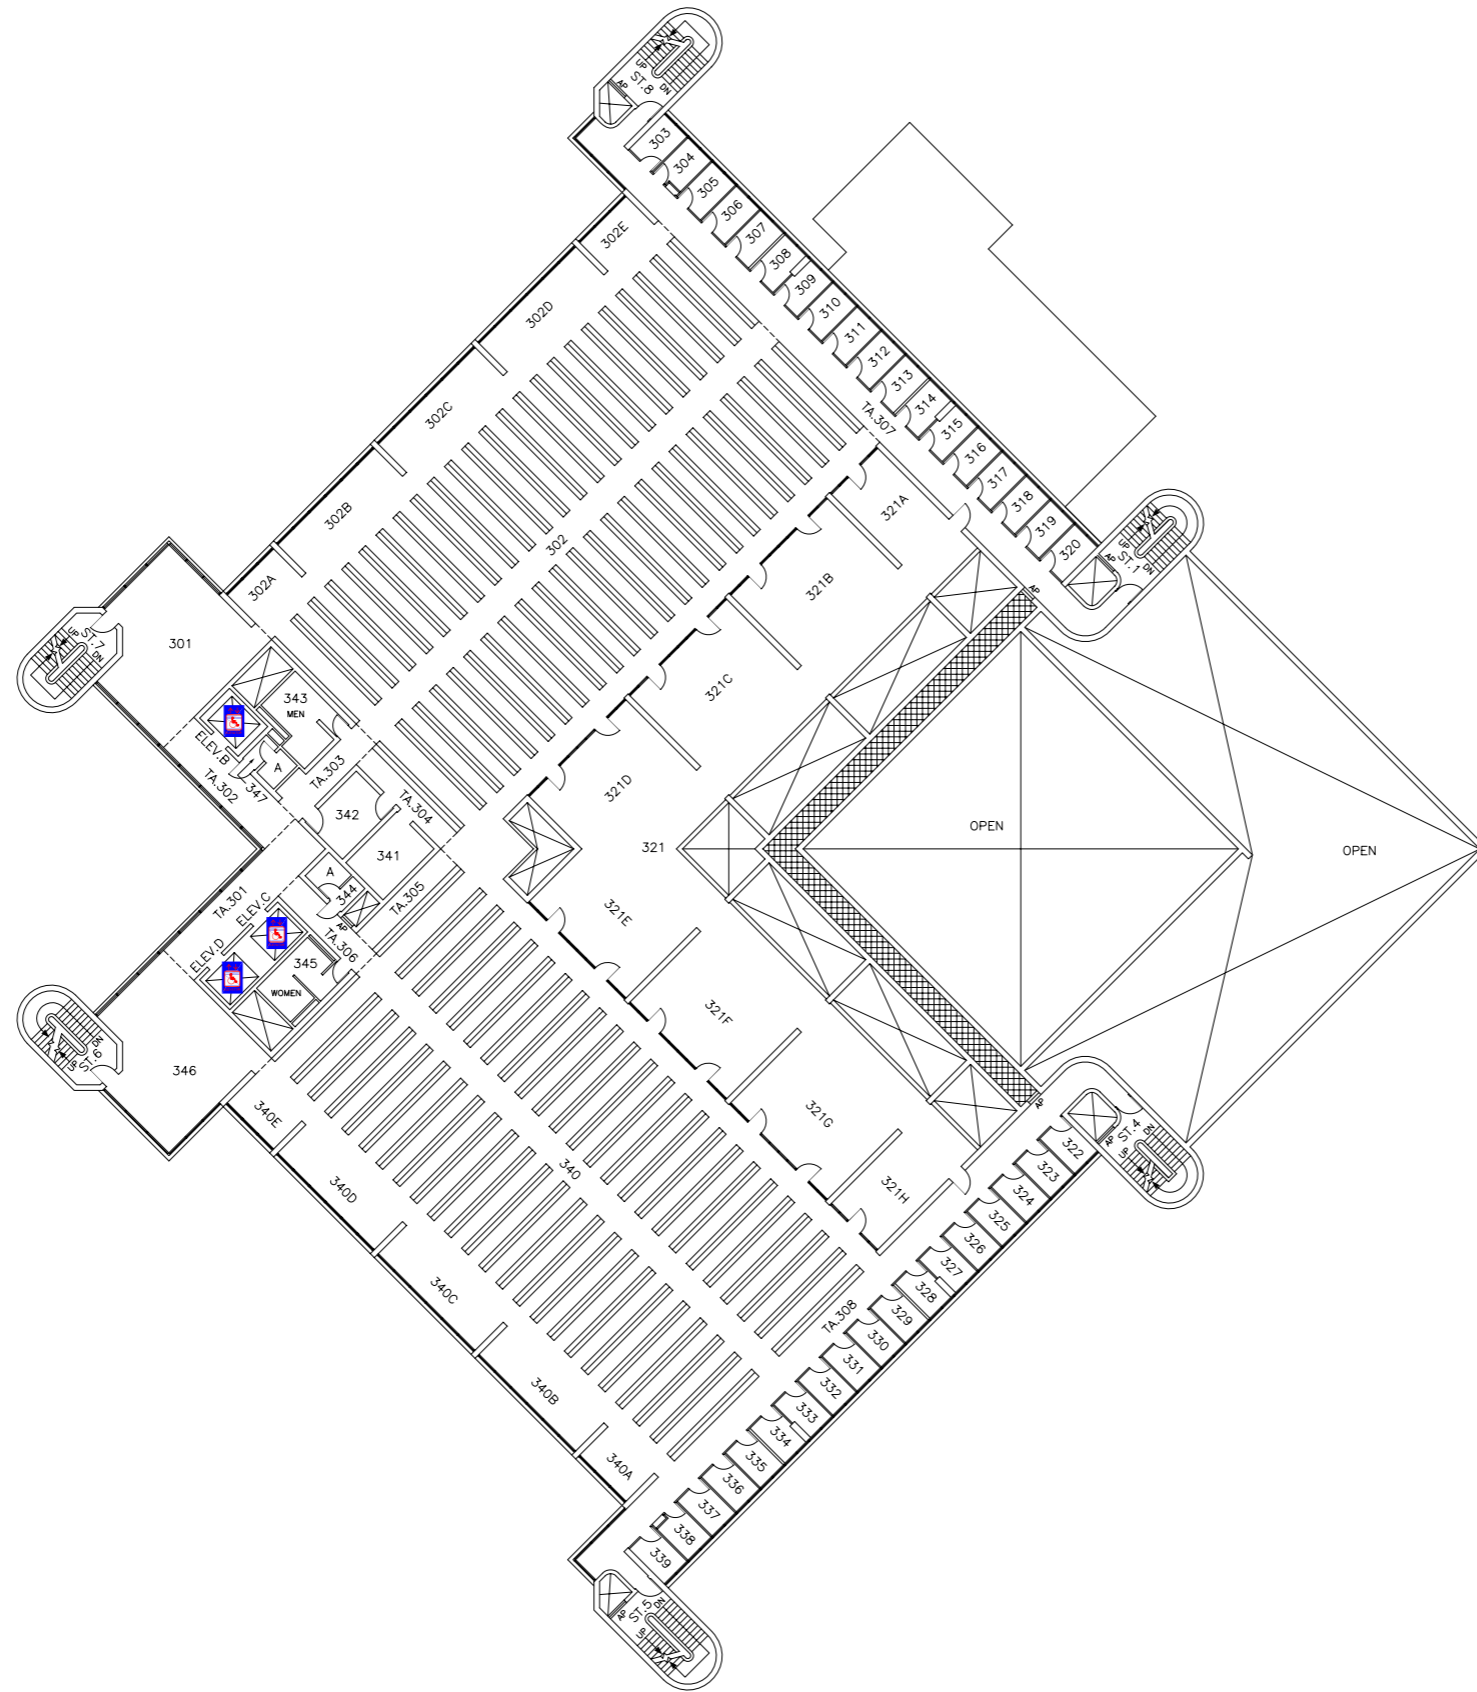

THE UNIVERSITY of WESTERN ONTARIO
PHYSICAL PLANT DEPARTMENT

	SCALE
	DATE 2004-01-15
	DRAWN R. THOMAS
	CHECKED
	APPROVED

Facilities Engineering & Construction DWG. FILE No.
WL\MIN

SCALE 10 15 20 25 30 35 40 45 50 GEODEIC ELEV.
880.0 FT.

MINIATURE FLOOR PLAN - LEVEL 06
(THIRD FLOOR) SHEET

WELDON LIBRARY 06