



THE UNIVERSITY of WESTERN ONTARIO
PHYSICAL PLANT DEPARTMENT

	SCALE
	DATE 2007-02-19
	DRAWN R. THOMAS
	CHECKED
	APPROVED
DWG FILE No. NSC\MIN PROJ. No.	
Facilities Engineering & Construction	
SCALE	
MINIATURE FLOOR PLAN - LEVEL 02 (LOWER GROUND FLOOR & TAYLOR LEVEL ONE)	
NATURAL SCIENCES CENTRE	
02	

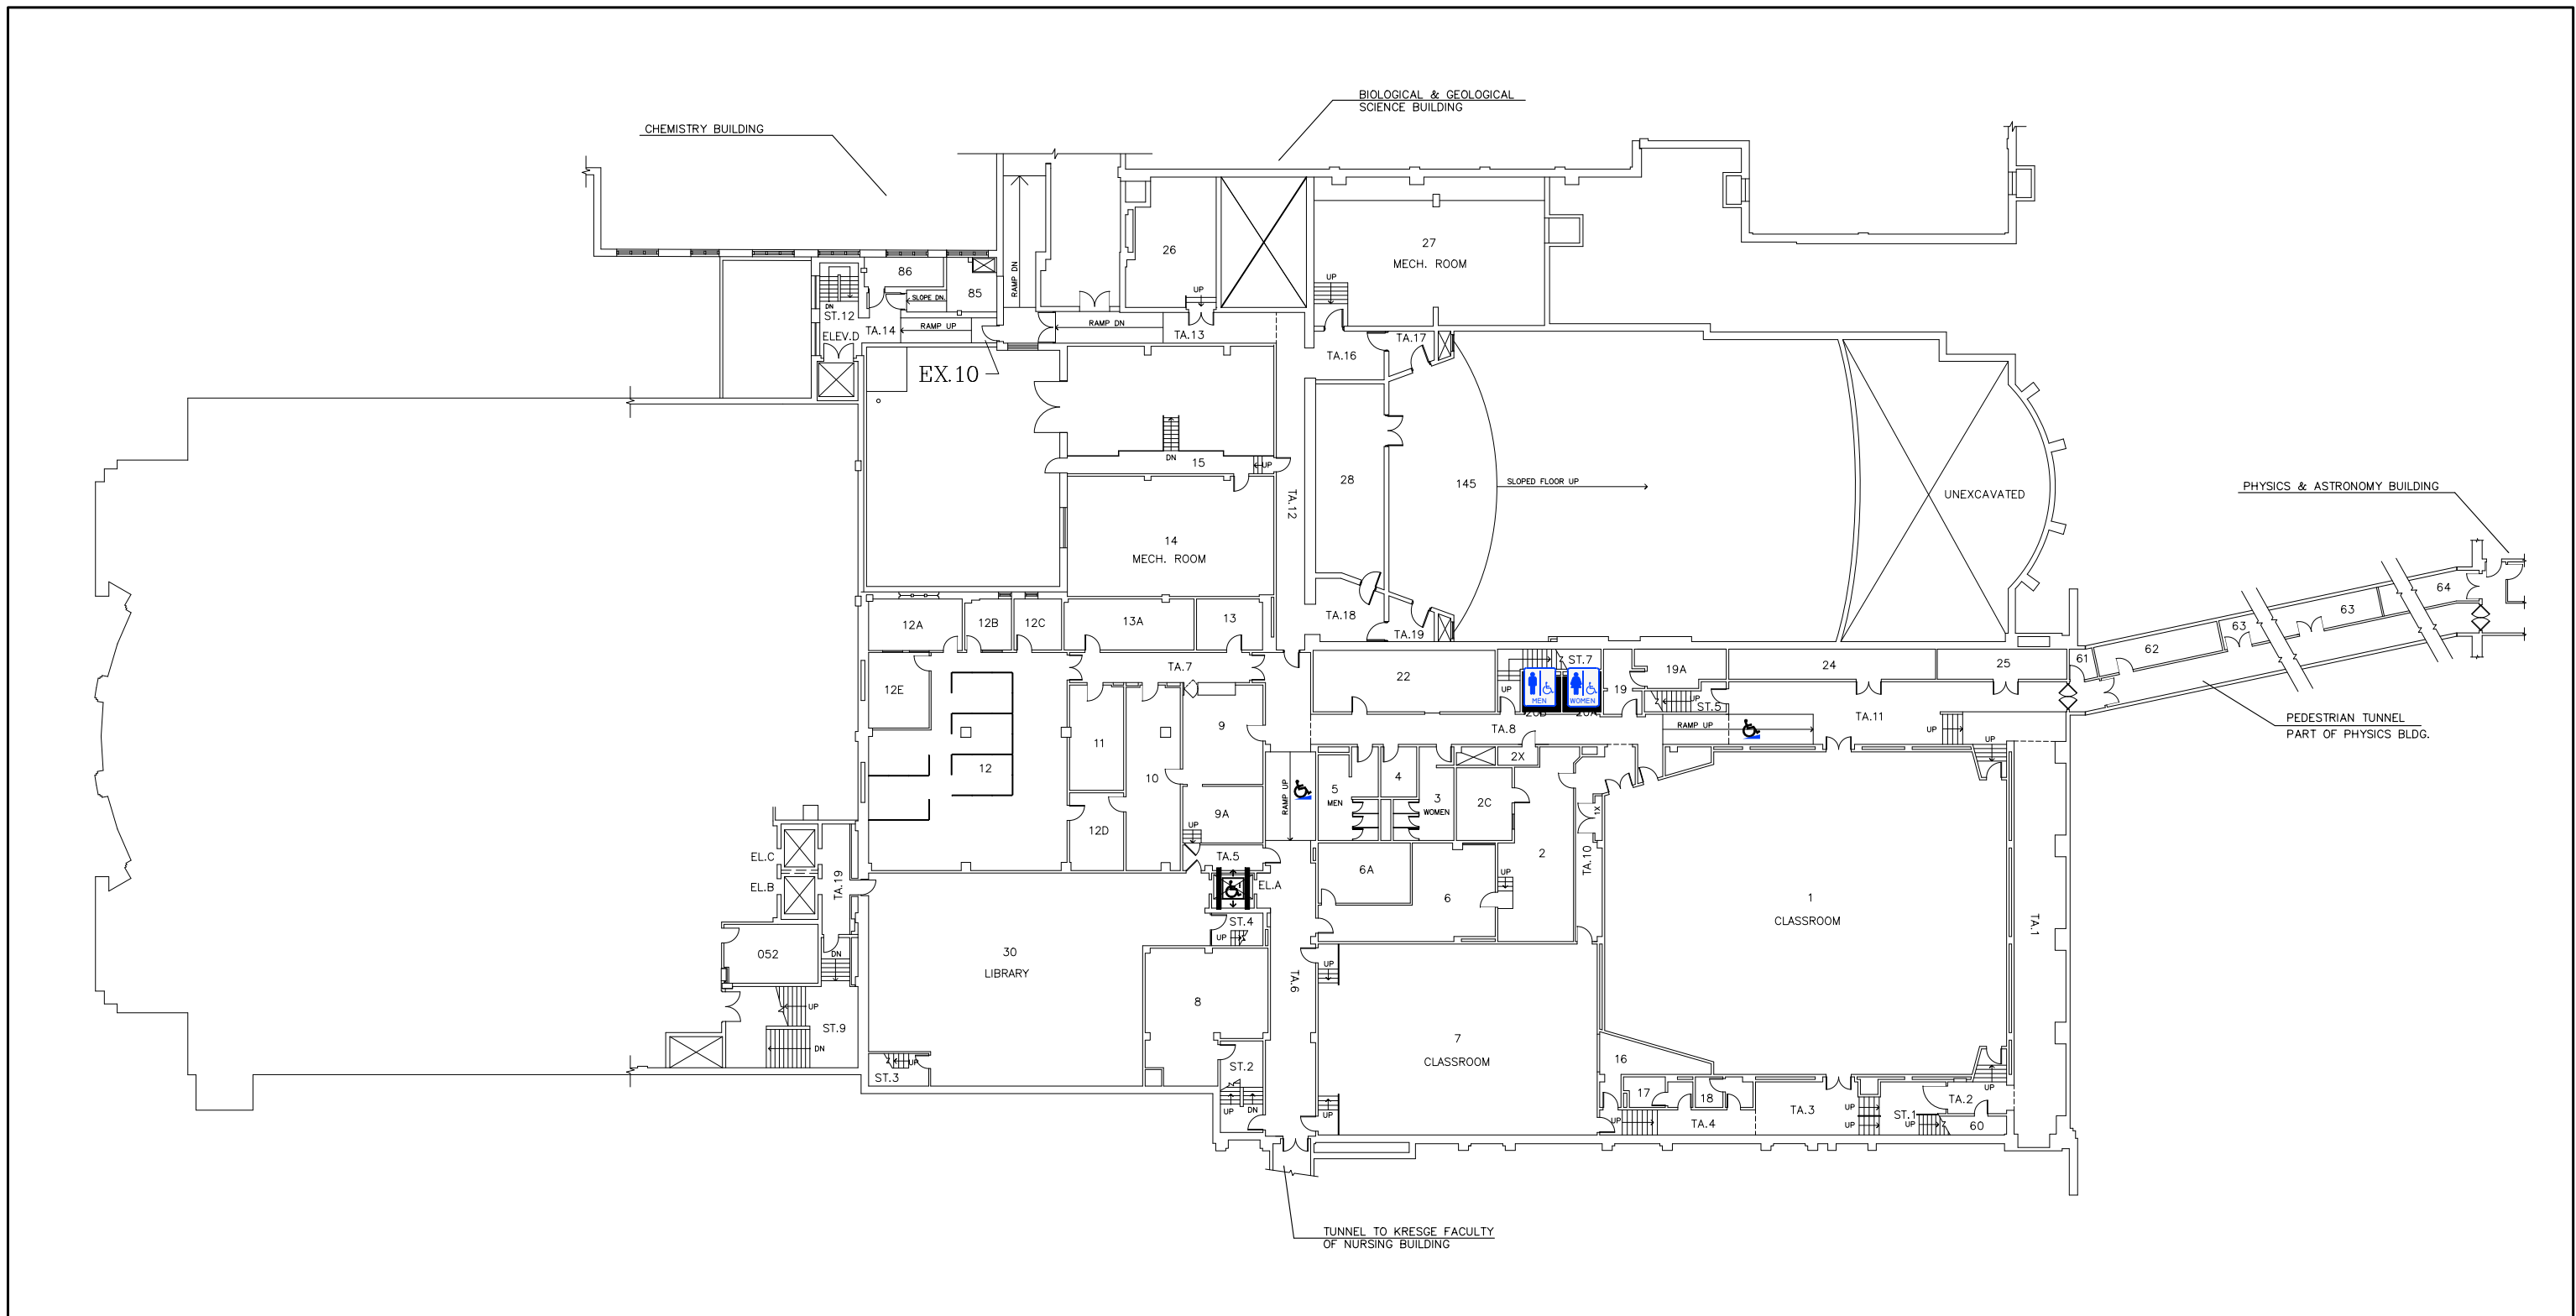


<i>THE UNIVERSITY of WESTERN ONTARIO</i> PHYSICAL PLANT DEPARTMENT	
	SCALE
	DATE 2007-02-19
	DRAWN R. THOMAS
	CHECKED
APPROVED	
Facilities Engineering & Construction	
SCALE	
MINIATURE FLOOR PLAN - LEVEL 3 (GROUND FLOOR & STACK 1)	
NATURAL SCIENCES CENTRE	
DWG FILE No. NSC\MIN	PROJ. No.
SHEET	
03	

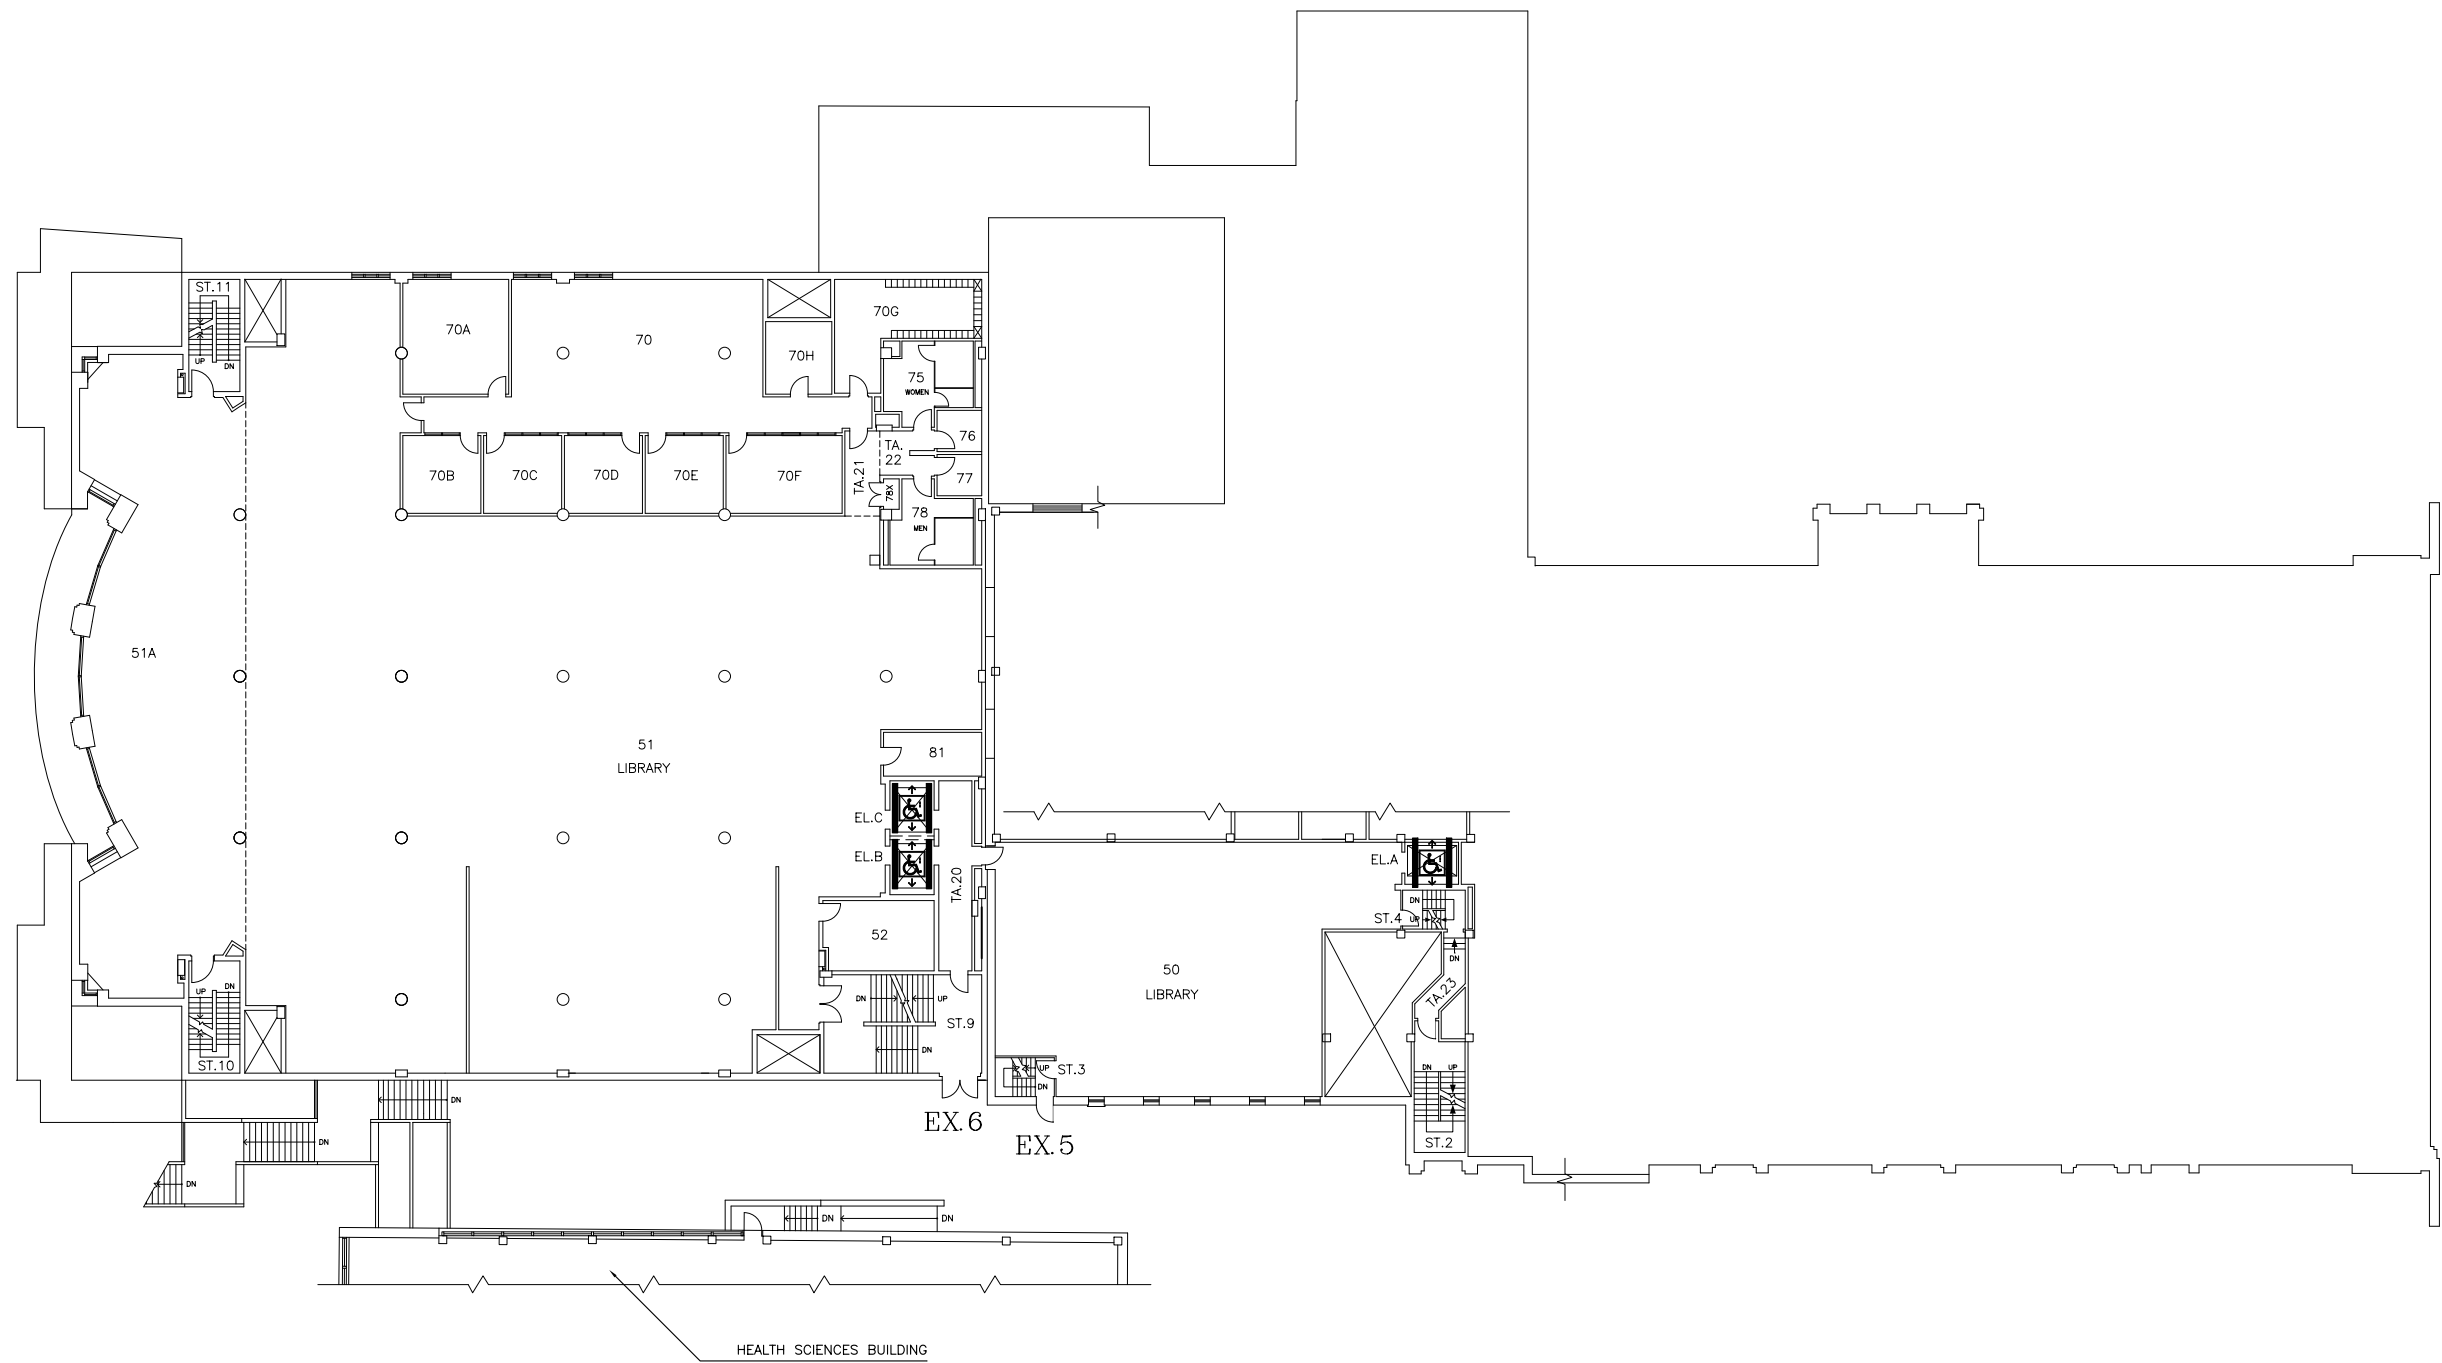

THE UNIVERSITY of WESTERN ONTARIO
PHYSICAL PLANT DEPARTMENT



	SCALE
	DATE 2003-11-13
	DRAWN R. THOMAS
	CHECKED
	APPROVED

Facilities Engineering & Construction
 DWG. FILE No. NSC\MIN
 GEODETIC ELEV.

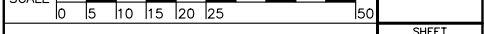



MINIATURE FLOOR PLAN - LEVEL 4
 (TAYLOR LEVEL TWO & STACK 2)
 SHEET
 04

NATURAL SCIENCES CENTRE

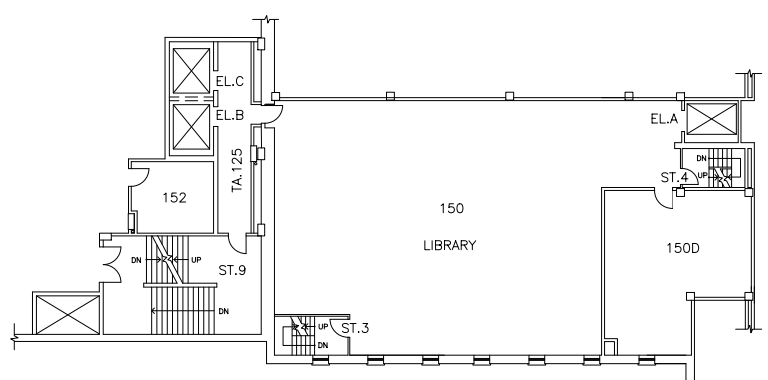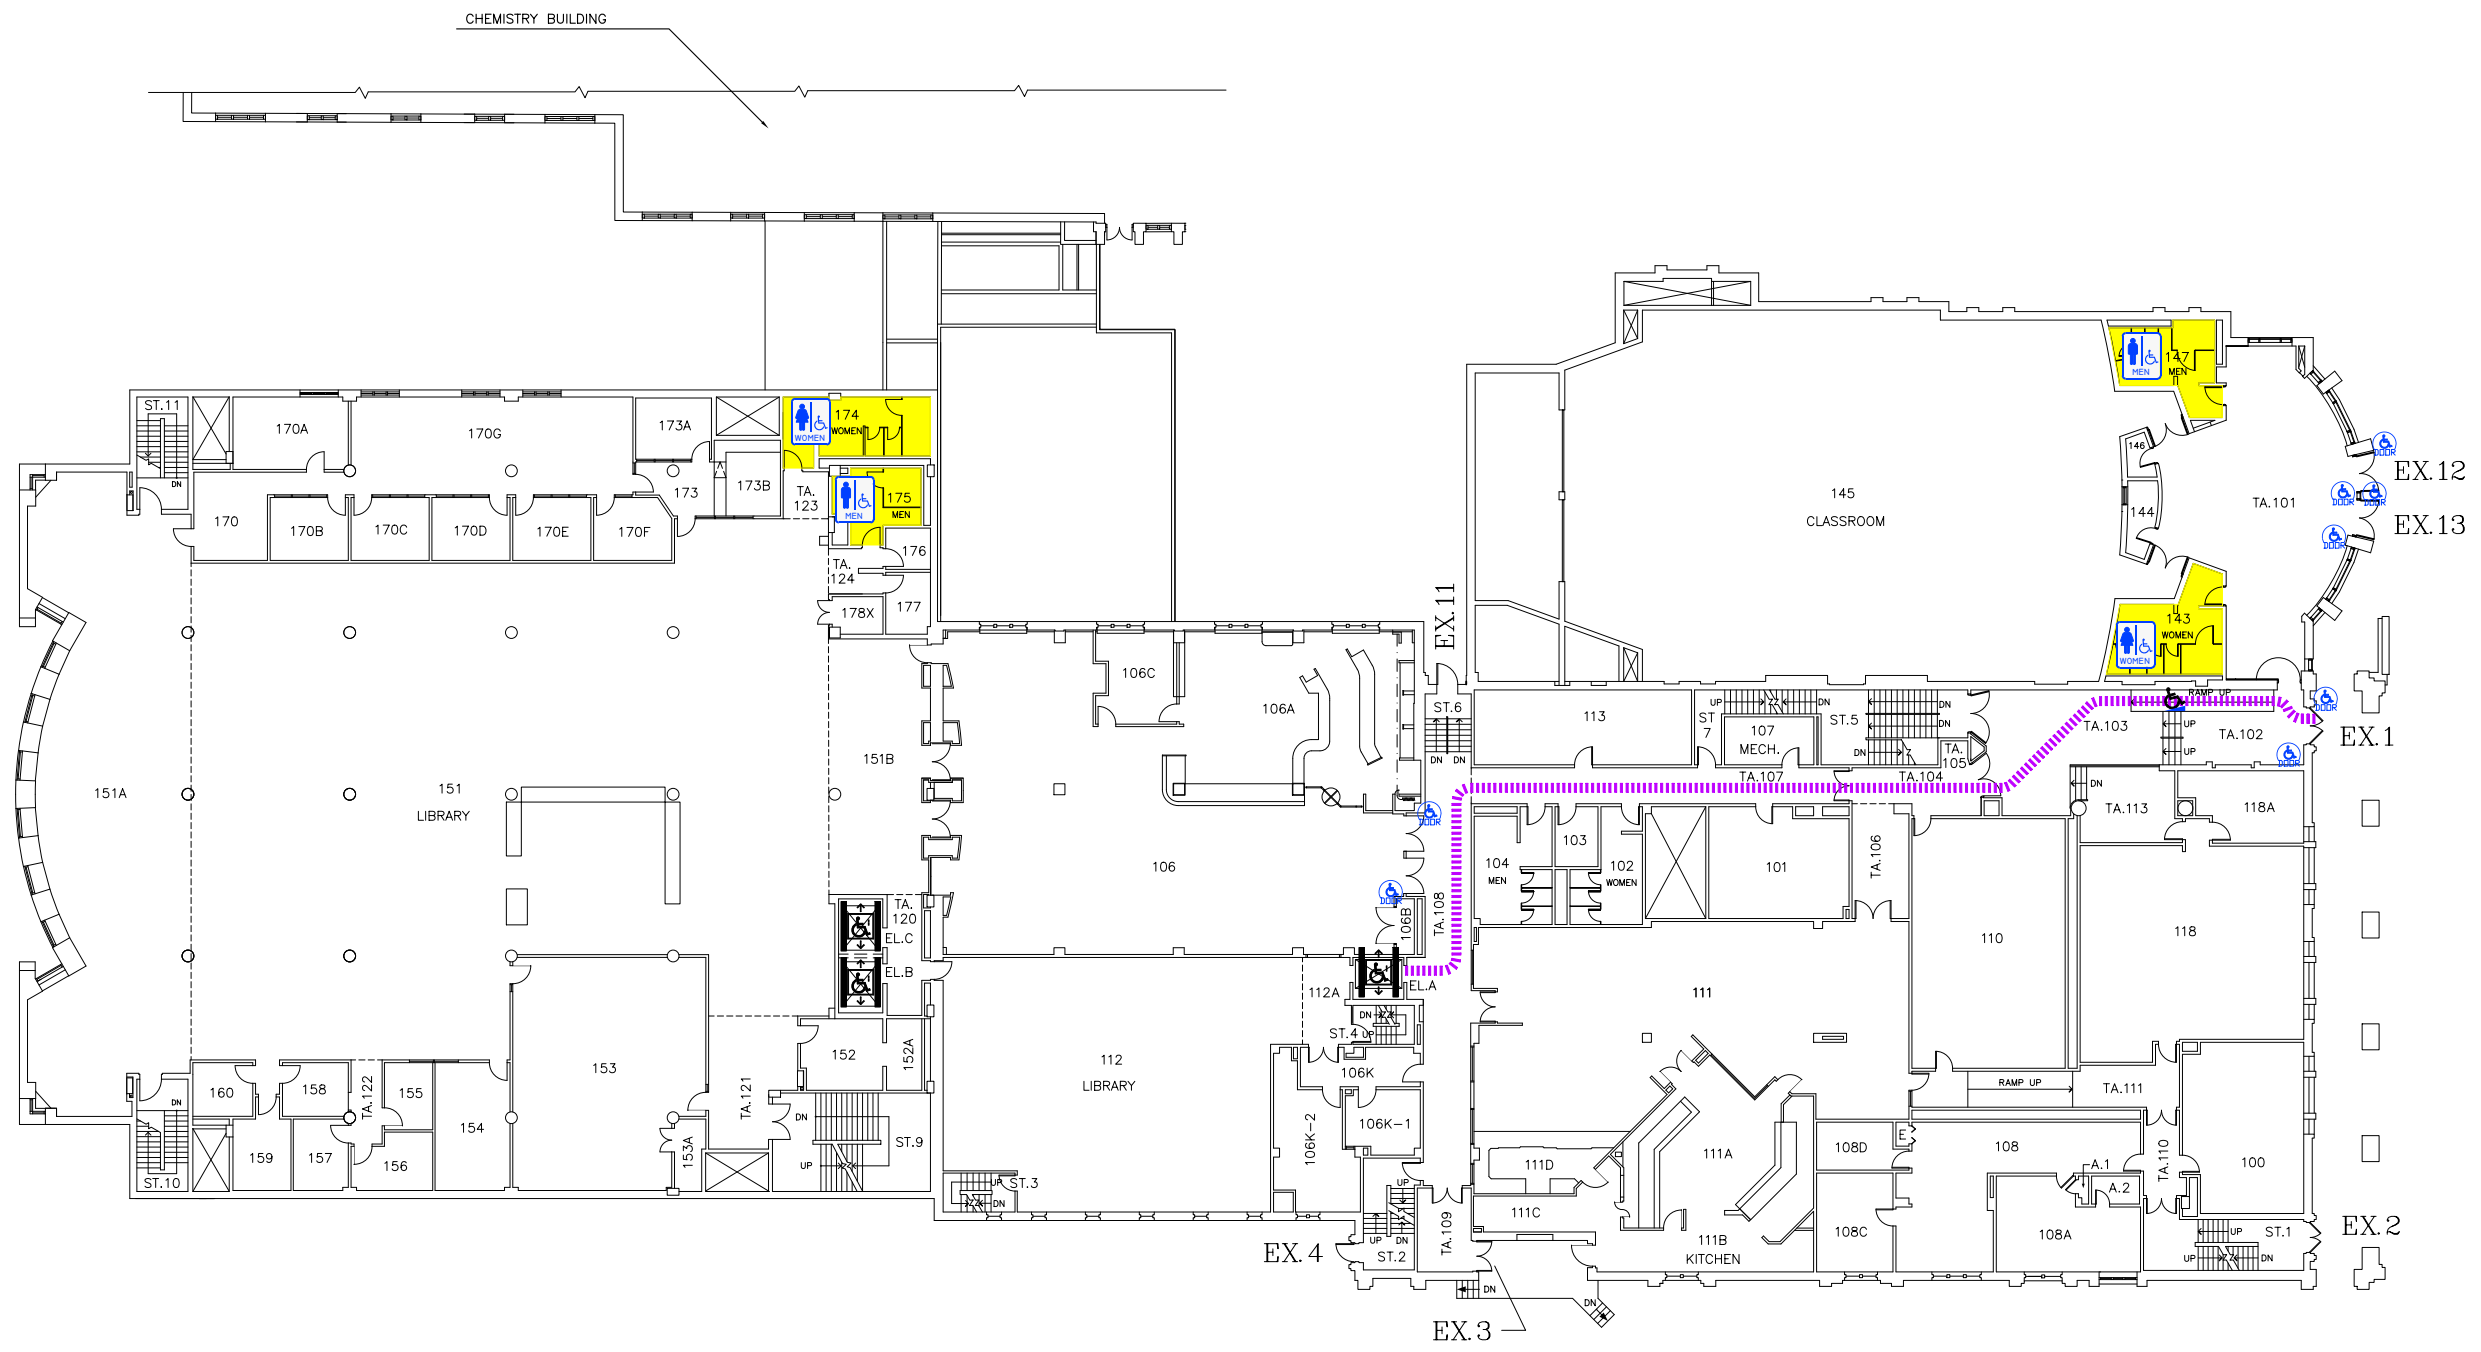


STACK LEVEL 4

THE UNIVERSITY OF WESTERN ONTARIO PHYSICAL PLANT DEPARTMENT	
	SCALE
	DATE 2005-10-27
	DRAWN R. THOMAS
	CHECKED
APPROVED	
DWG. FILE No. NSC\MIN	
SCALE 0 5 10 15 20 25 50	
MINIATURE FLOOR PLANS - LEVELS 05 & 06 (FIRST FLOOR, TAYLOR LEVEL THREE, STACK 3 AND STACK 4)	
SHEET 05	
NATURAL SCIENCES CENTRE	

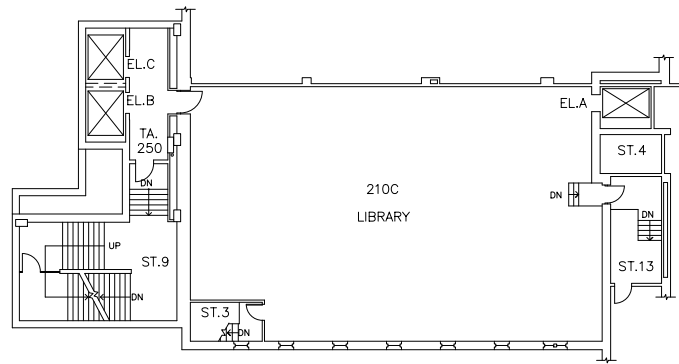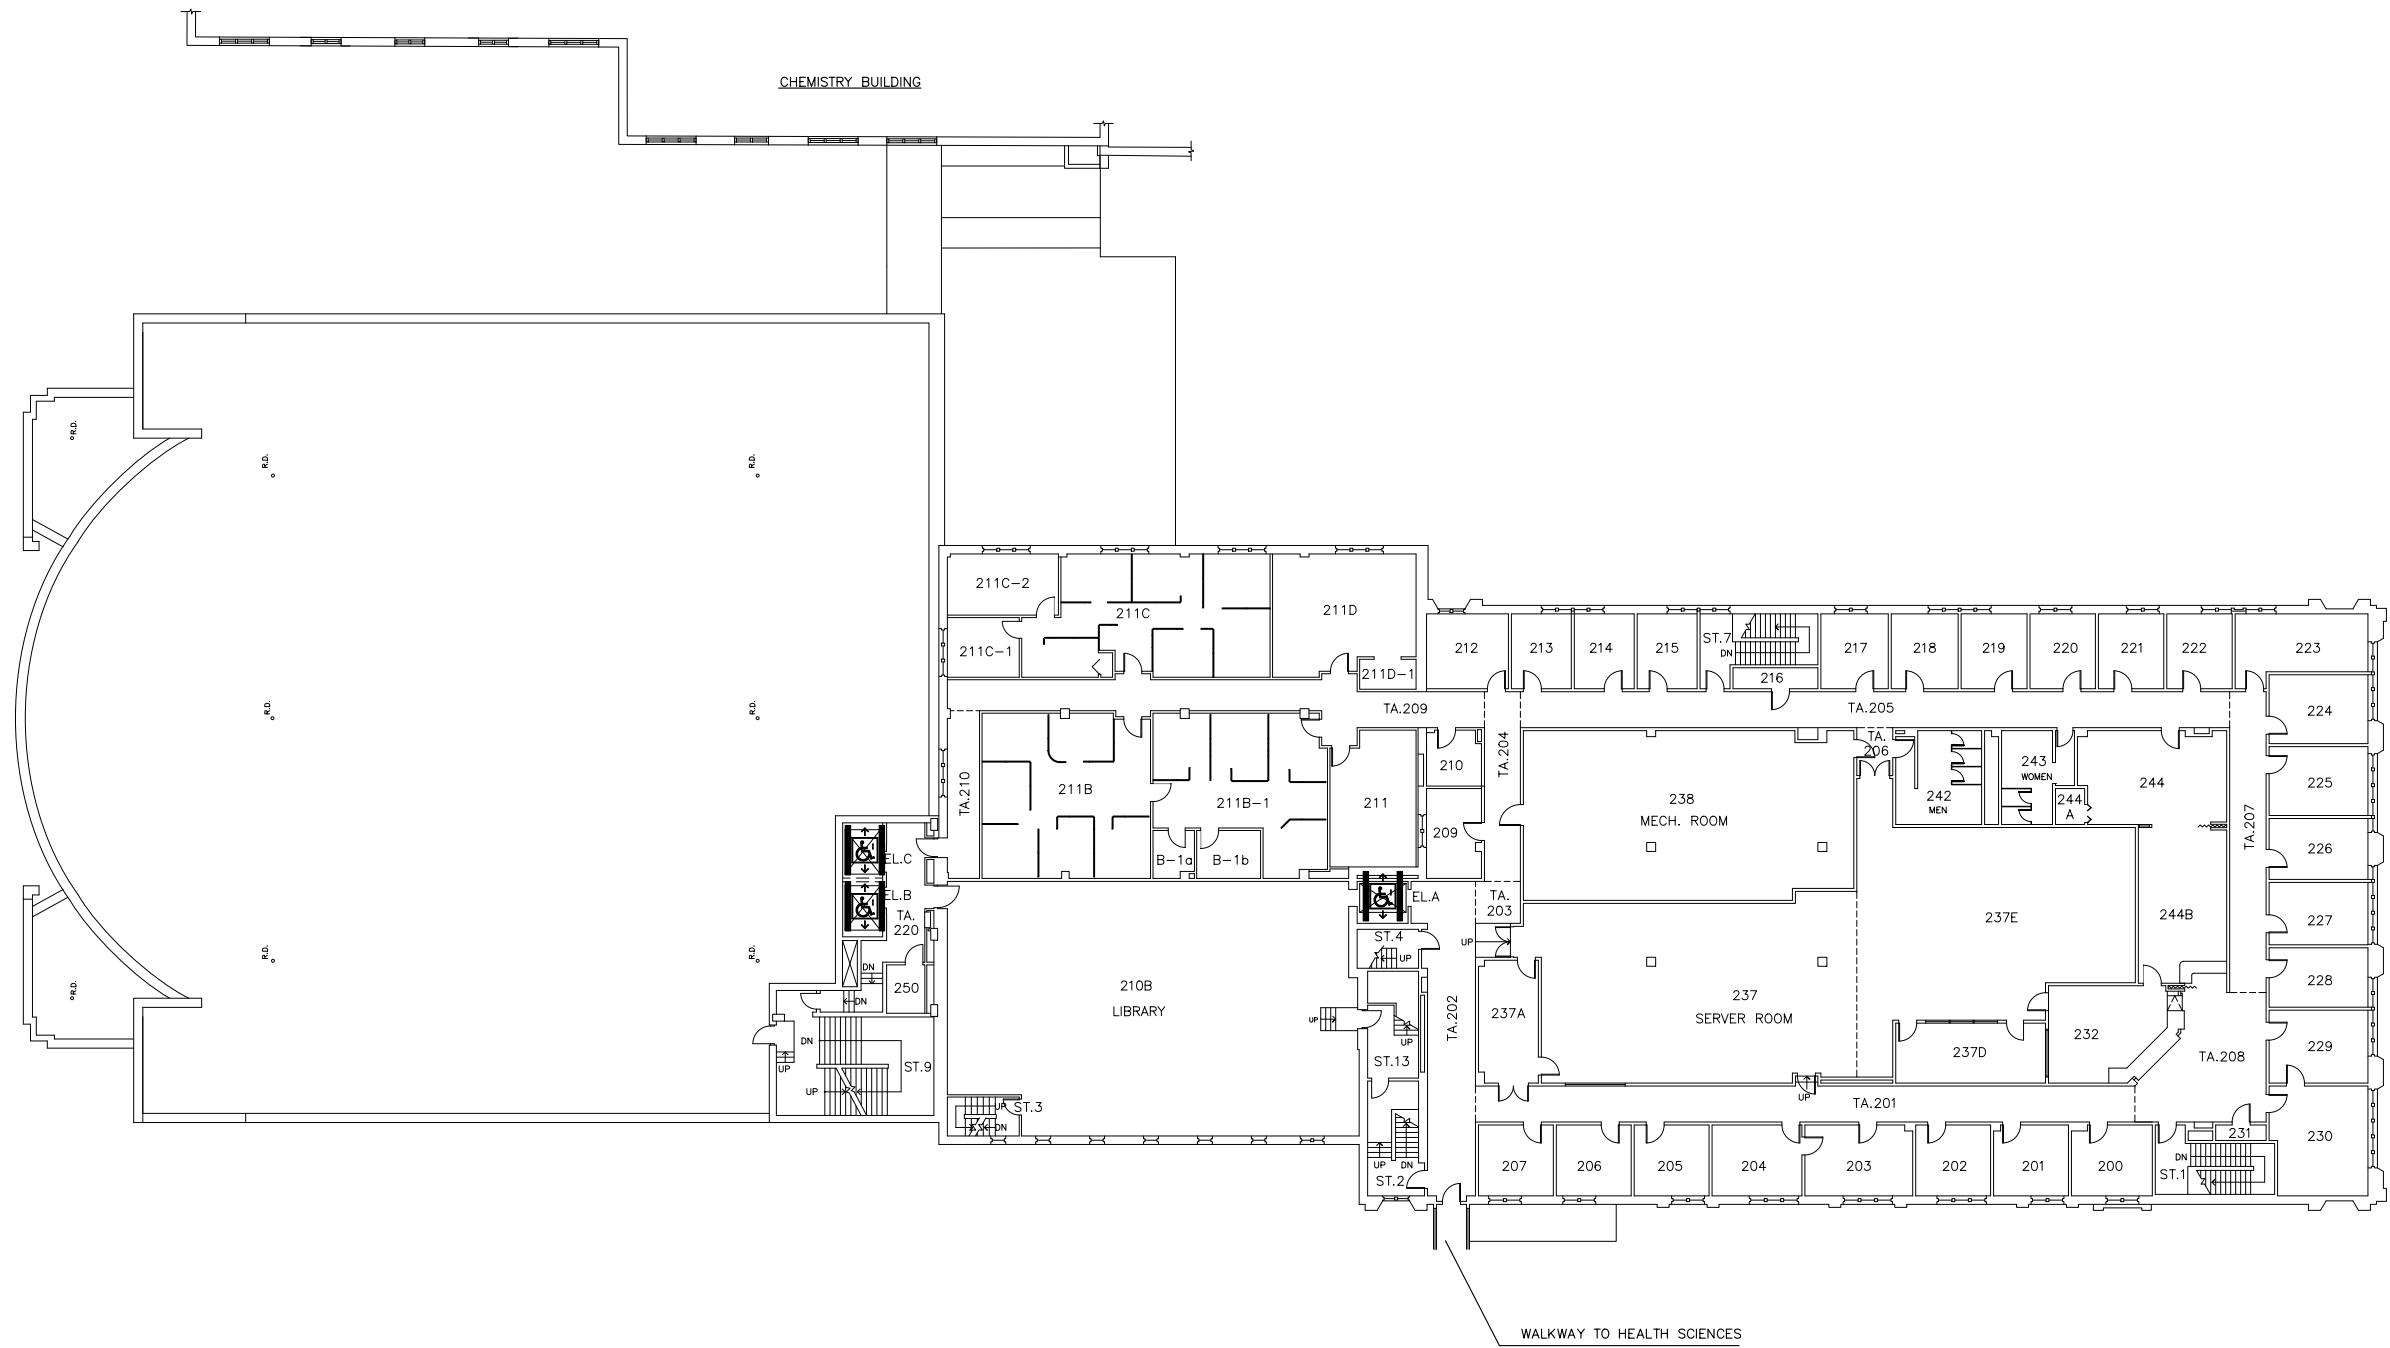

STACK LEVEL 6

THE UNIVERSITY OF WESTERN ONTARIO
PHYSICAL PLANT DEPARTMENT

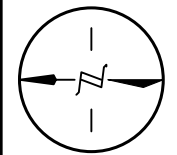

SCALE
DATE 2003-11-13
DRAWN R. THOMAS
CHECKED
APPROVED

Facilities Engineering & Construction
NSC\MIN

SCALE 0 5 10 15 20 25 50
PROJ. No.

MINIATURE FLOOR PLAN - LEVELS 07 & 08
(SECOND FLOOR, STACK 5 AND STACK 6)

NATURAL SCIENCES CENTRE

DWG. FILE No.

PROJ. No.

SHEET

06