


THE UNIVERSITY of WESTERN ONTARIO
PHYSICAL PLANT DEPARTMENT

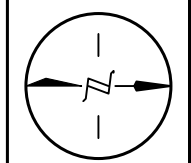

SCALE
DATE 2004-11-09
DRAWN R. THOMAS
CHECKED
APPROVED

Facilities Engineering & Construction

DWG. FILE No.
UC_MIN

SCALE
0 5 10 15 20 25 50


GEODEIC ELEV.

MINIATURE FLOOR PLAN - LEVEL 02
(GROUND FLOOR)


SHEET

UNIVERSITY COLLEGE

02

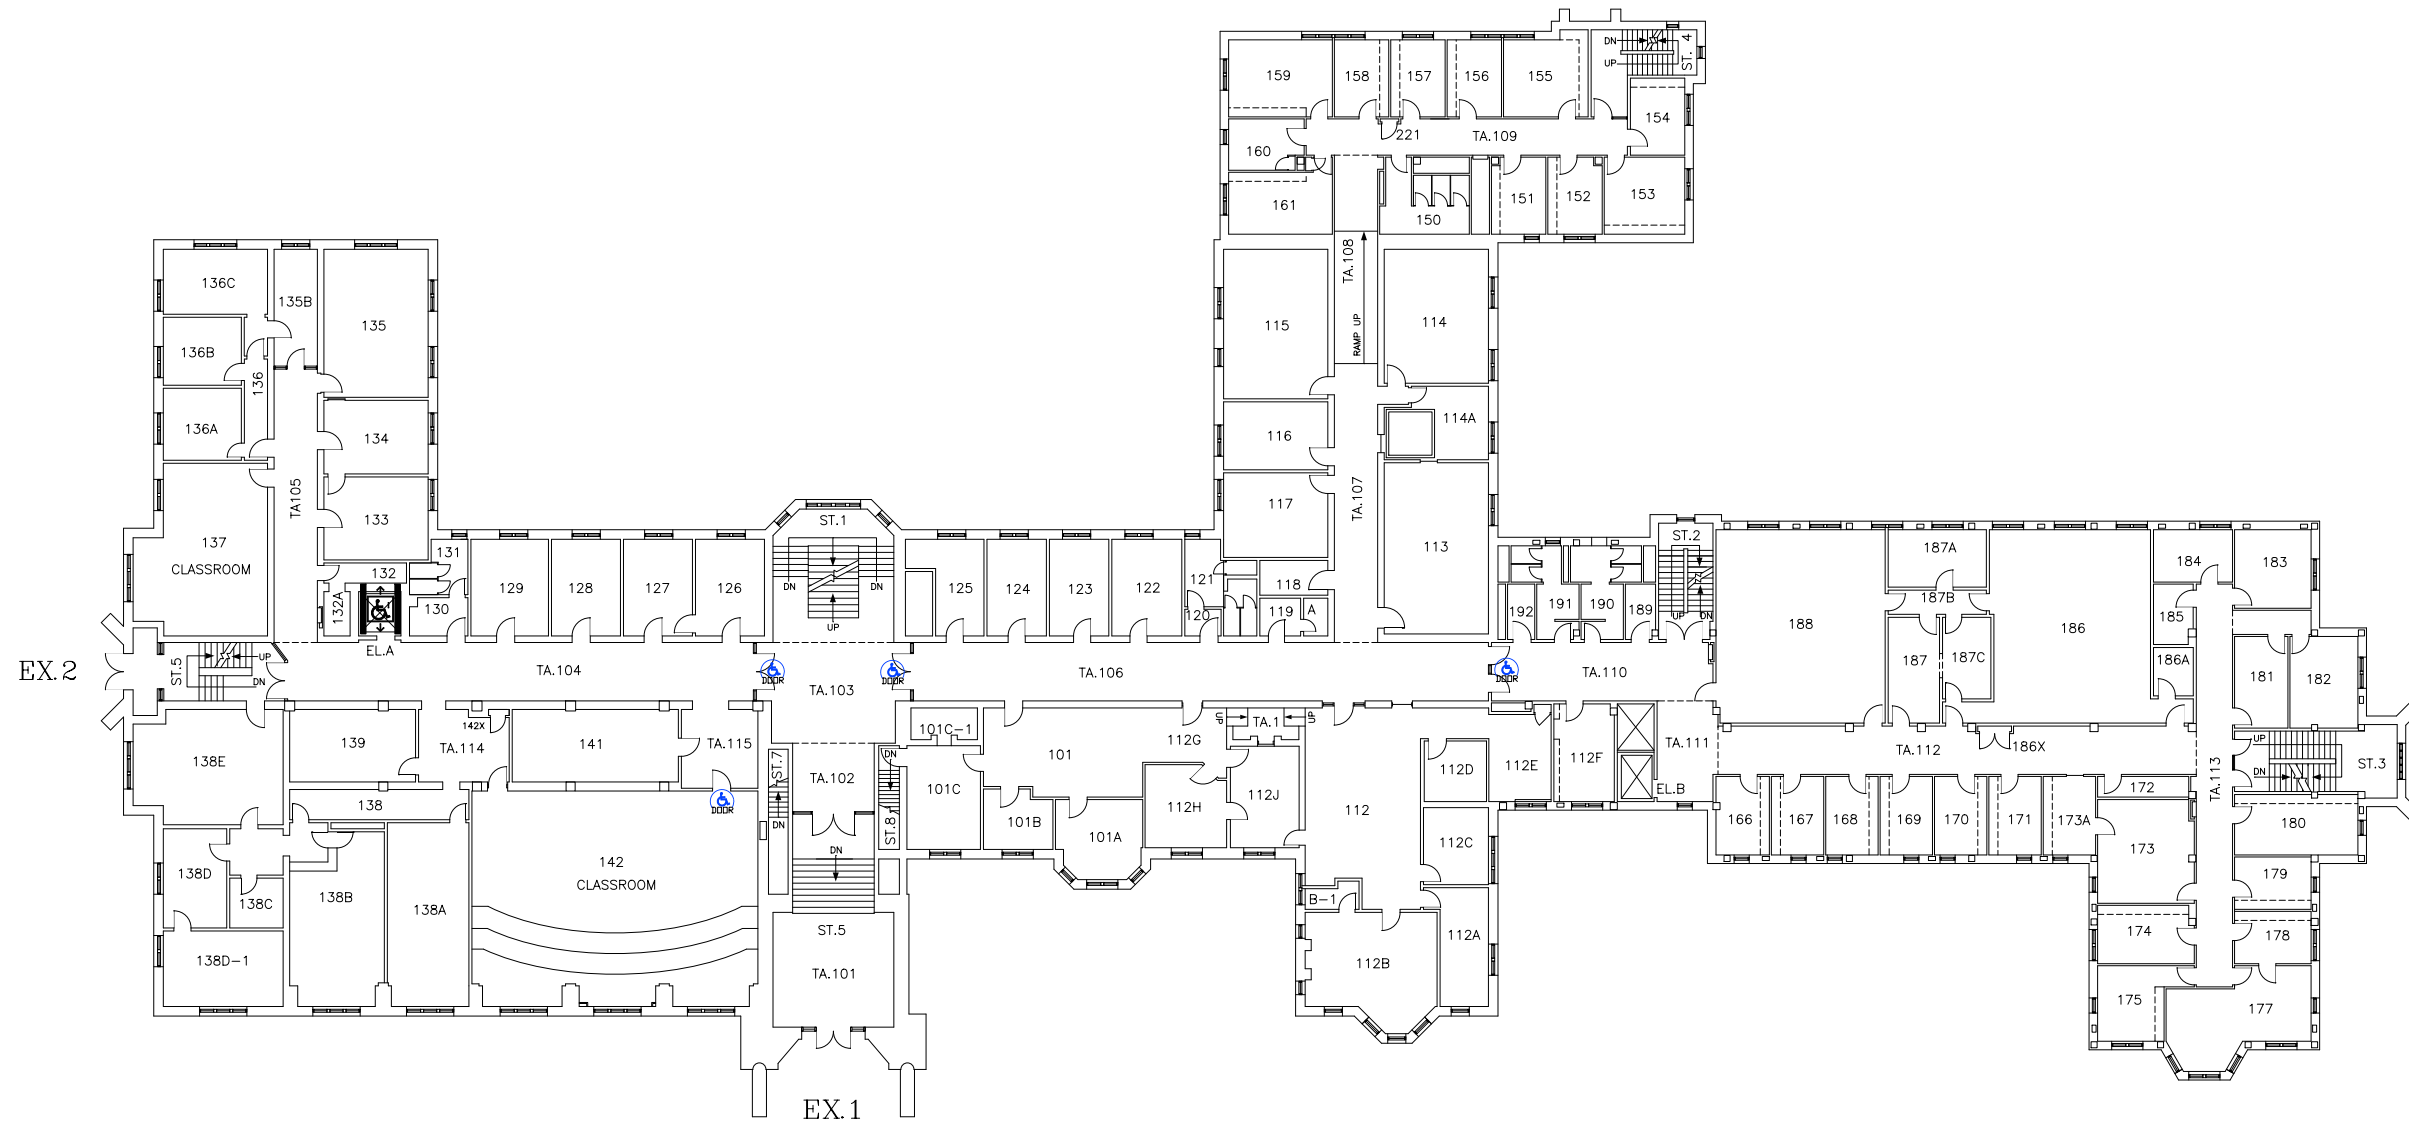

THE UNIVERSITY of WESTERN ONTARIO
PHYSICAL PLANT DEPARTMENT

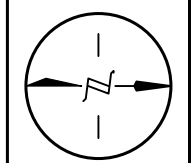

SCALE
DATE
2004-11-09
DRAWN
R. THOMAS
CHECKED
APPROVED

Facilities Engineering & Construction

DWG. FILE No.
UC\MIN

SCALE 0 5 10 15 20 25 30 35 40 45 50


GEODETTIC ELEV.

MINIATURE FLOOR PLAN - LEVEL 03
(FIRST FLOOR)


SHEET

UNIVERSITY COLLEGE

03

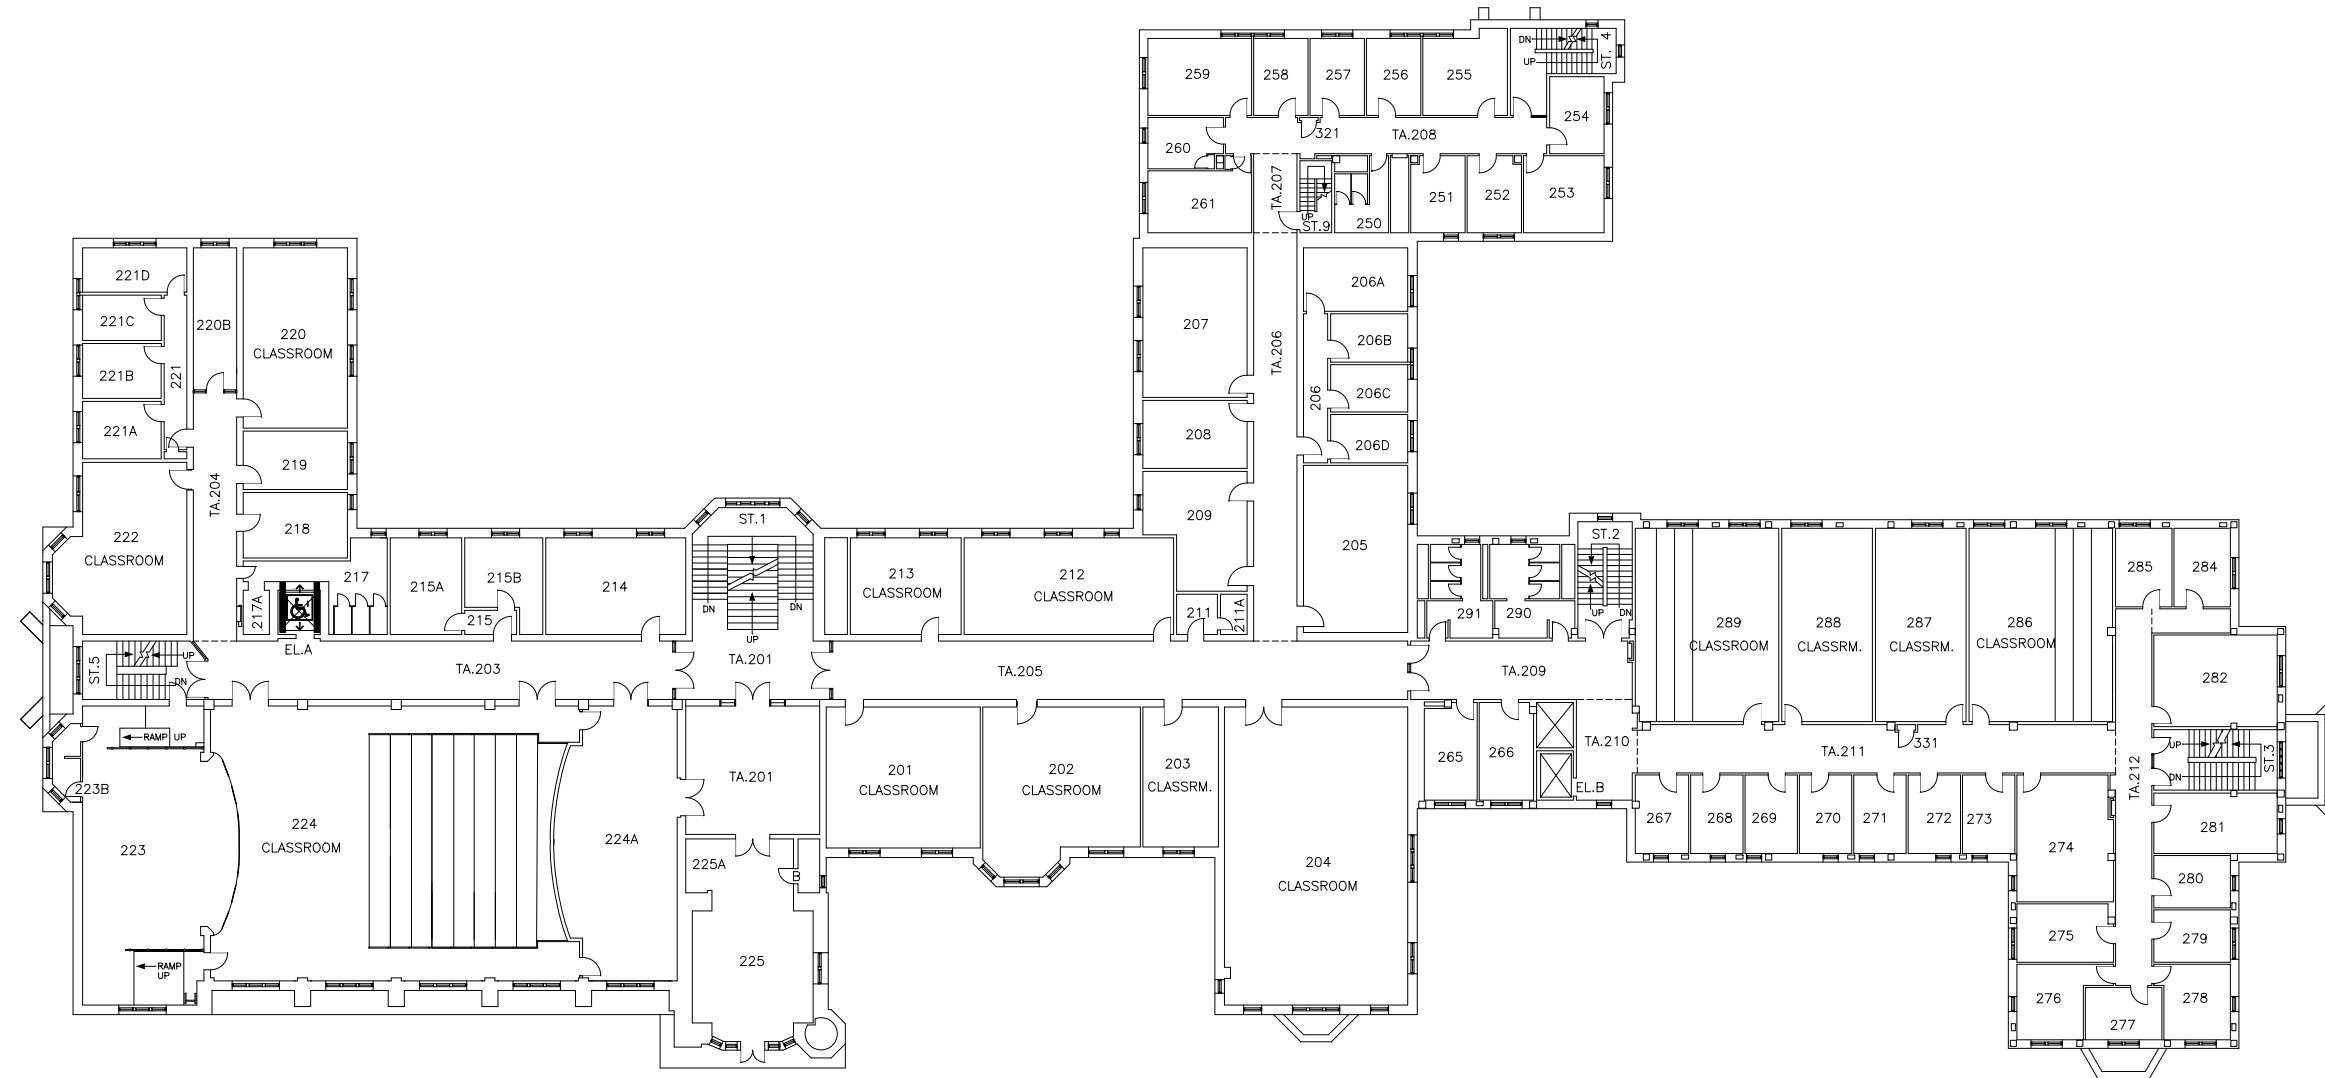

<i>THE UNIVERSITY of WESTERN ONTARIO</i> PHYSICAL PLANT DEPARTMENT	
	SCALE
	DATE 2004-11-09
	DRAWN S. PRENTICE
	CHECKED
	APPROVED
Facilities Engineering & Construction	
SCALE	
MINIATURE FLOOR PLAN - LEVEL 04 (SECOND FLOOR)	
UNIVERSITY COLLEGE	
DWG: FILE No. UC\MIN	GEODETTIC ELEV.
SHEET	04

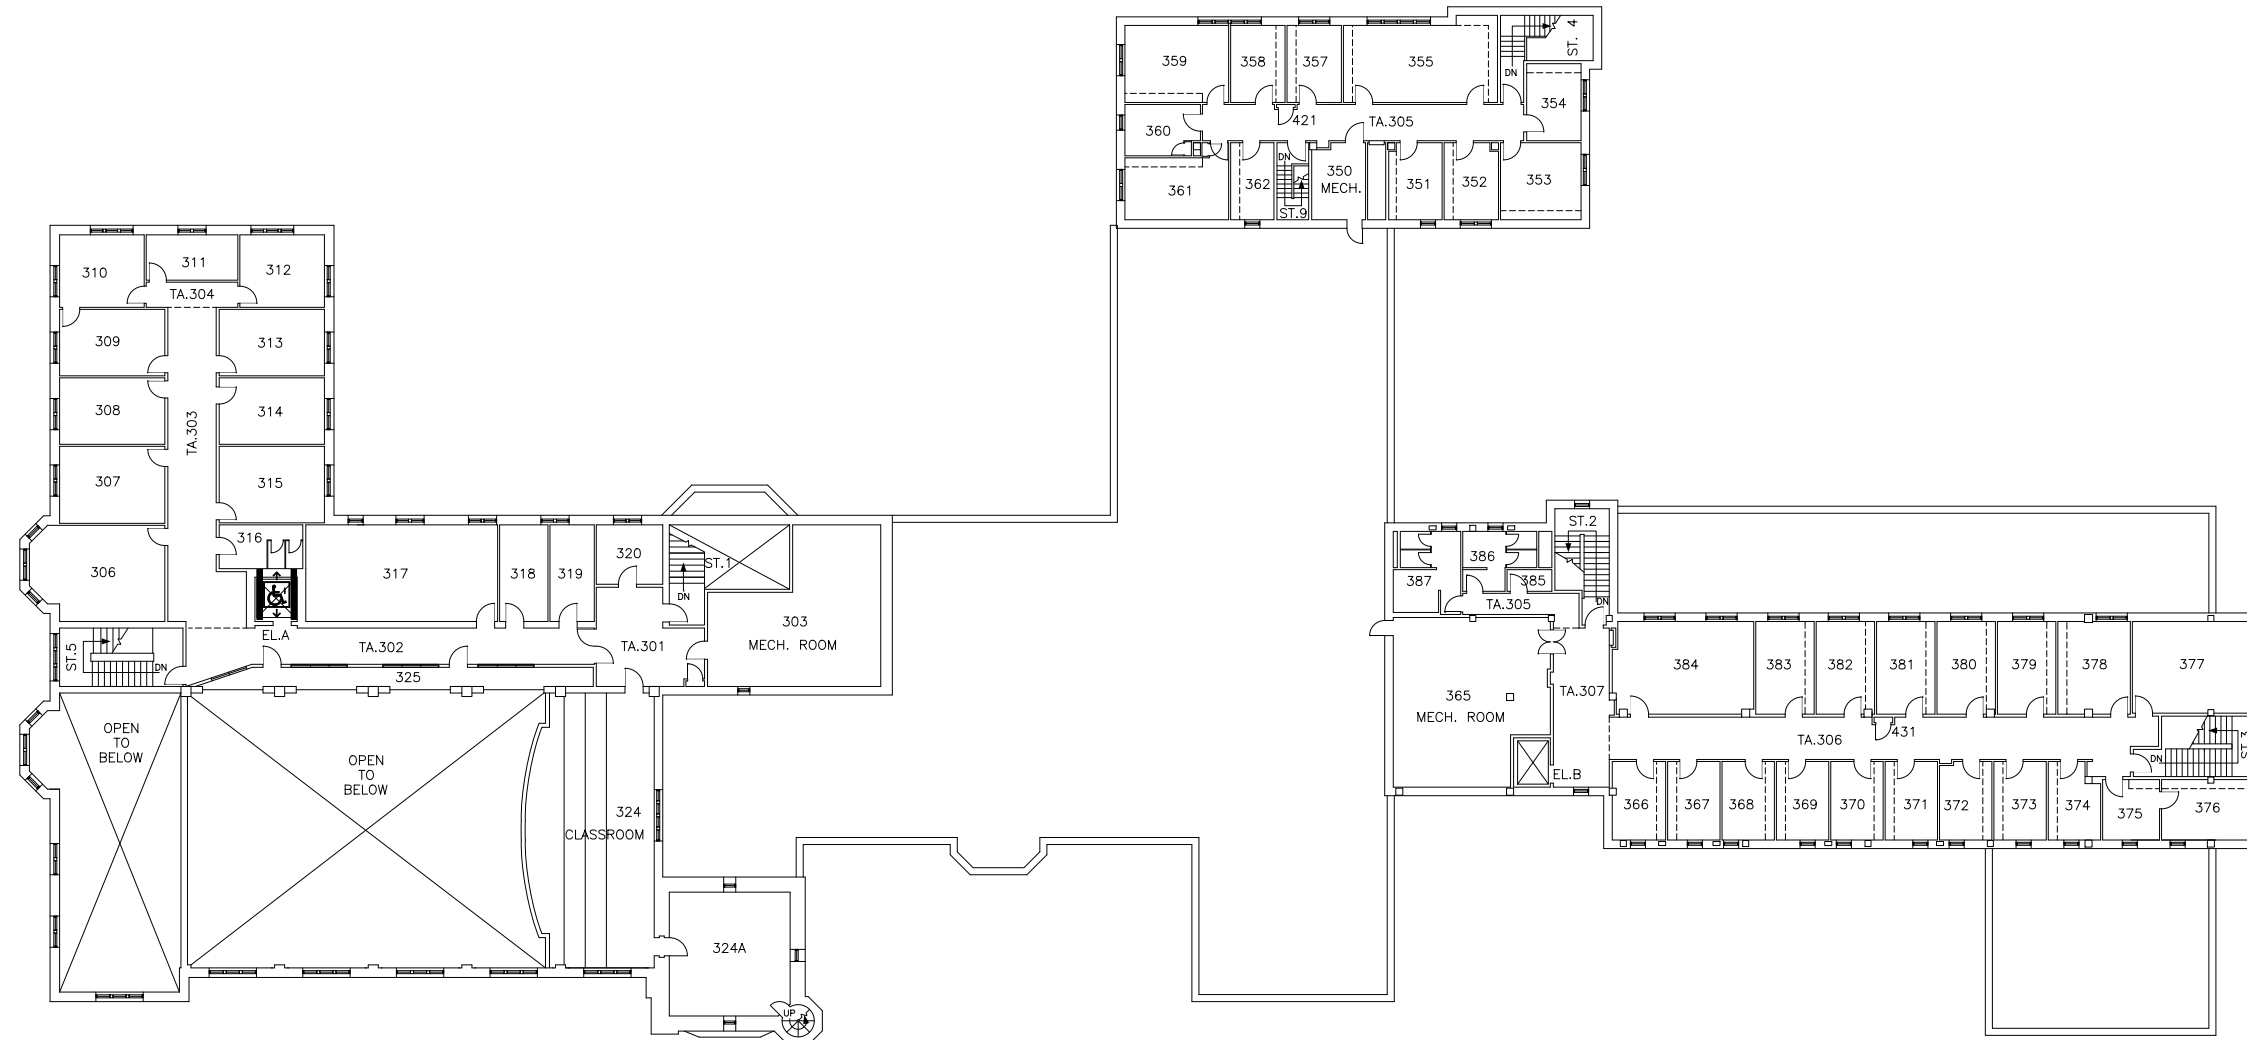

<i>THE UNIVERSITY of WESTERN ONTARIO</i> PHYSICAL PLANT DEPARTMENT	
	SCALE
	DATE 2005-06-20
	DRAWN R. THOMAS
	CHECKED
	APPROVED
Facilities Engineering & Construction	
SCALE	
MINIATURE FLOOR PLAN - LEVEL 05 (THIRD FLOOR)	
UNIVERSITY COLLEGE	
DWG. FILE No. UC\MIN	GEODETTIC ELEV.
SHEET	
05	