

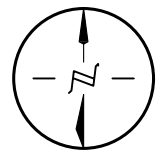
 


THE UNIVERSITY of WESTERN ONTARIO
 PHYSICAL PLANT DEPARTMENT

	SCALE
	DATE 2006-03-15
	DRAWN R. THOMAS
	CHECKED
	APPROVED
Facilities Engineering & Construction	
SCALE	DWG. FILE No. LB\MIN
	PROJ. No.
MINIATURE FLOOR PLAN - LEVEL 02 (GROUND FLOOR)	
LAW BUILDING	
SHEET 02	

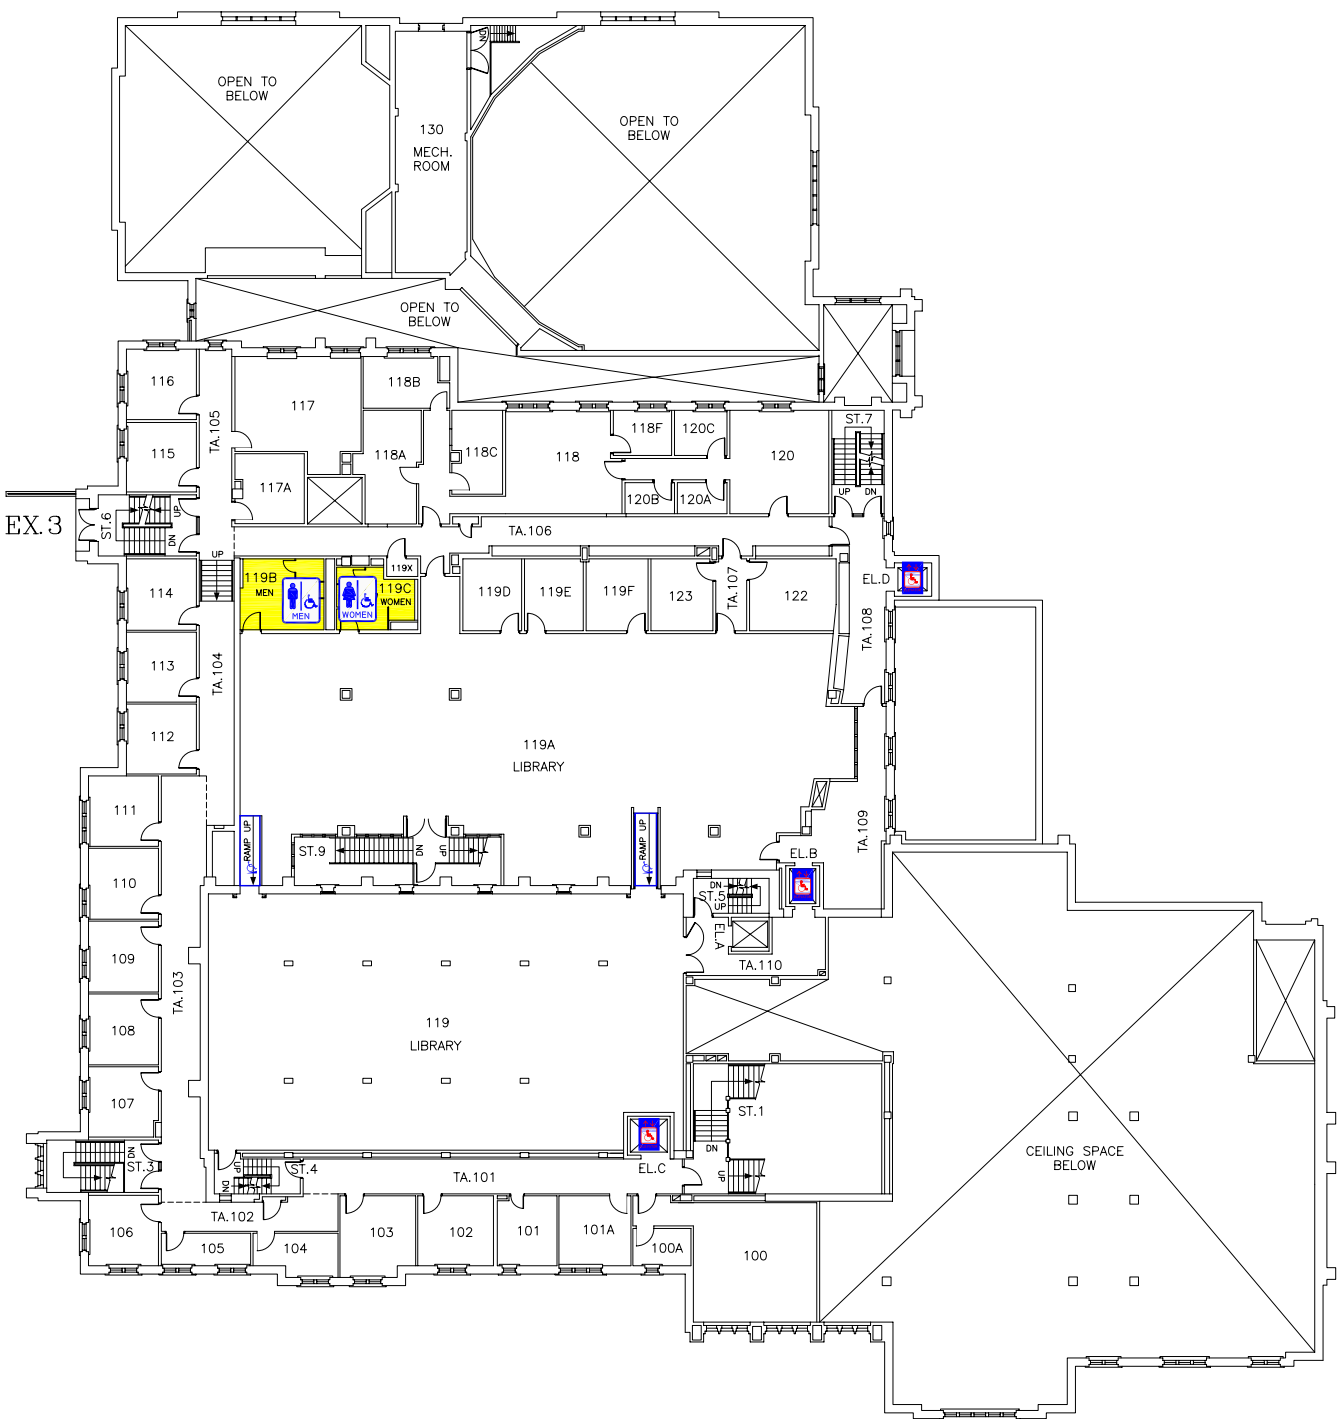


<i>THE UNIVERSITY of WESTERN ONTARIO</i>		SCALE
PHYSICAL PLANT DEPARTMENT		DATE
		2006-07-17
		DRAWN
		R. THOMAS
		CHECKED
Facilities Engineering & Construction		APPROVED
		DWG. FILE No.
SCALE 0 5 10 15 20 25 150 MINIATURE FLOOR PLAN - LEVEL 03 (UPPER STACK LEVEL)		LB\MIN
		PROJ. No.
LAW BUILDING		SHEET
		03

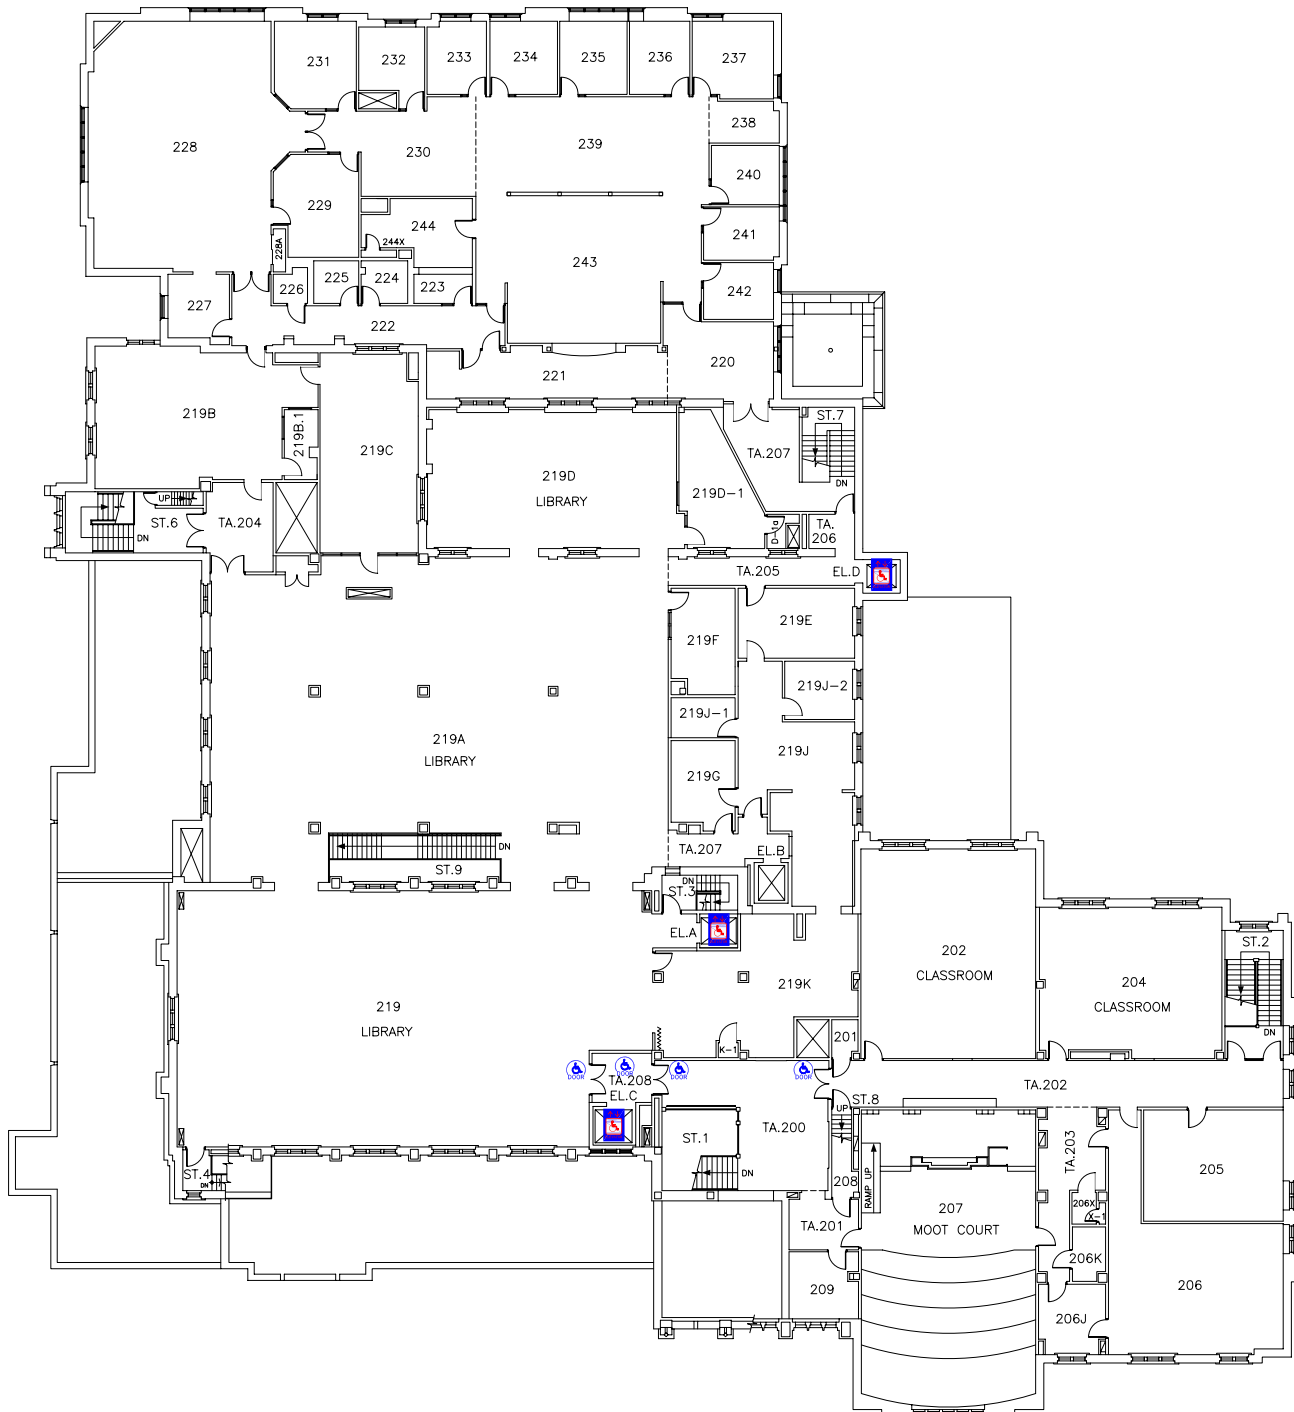

THE UNIVERSITY of WESTERN ONTARIO
 PHYSICAL PLANT DEPARTMENT

	SCALE
	DATE 2006-06-23
	DRAWN R. THOMAS
	CHECKED
	APPROVED
	DWG. FILE No. LB\MIN
PROJECT No.	

Facilities Engineering & Construction

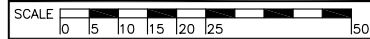

MINIATURE FLOOR PLAN - LEVEL 04
 (SECOND FLOOR PLAN)

LAW BUILDING

SHEET
 04