

THE UNIVERSITY of WESTERN ONTARIO
PHYSICAL PLANT DEPARTMENT

	SCALE
	DATE 2006-12-05
	DRAWN R. THOMAS
	CHECKED
	APPROVED
DWG-FILE No. SSC\MIN	
PROJ. No.	
SHEET	


Facilities Engineering & Construction

SCALE 0 5 10 15 20 25 50

MINIATURE FLOOR PLAN - LEVEL 01
(FIRST FLOOR)


SOCIAL SCIENCES CENTRE

01

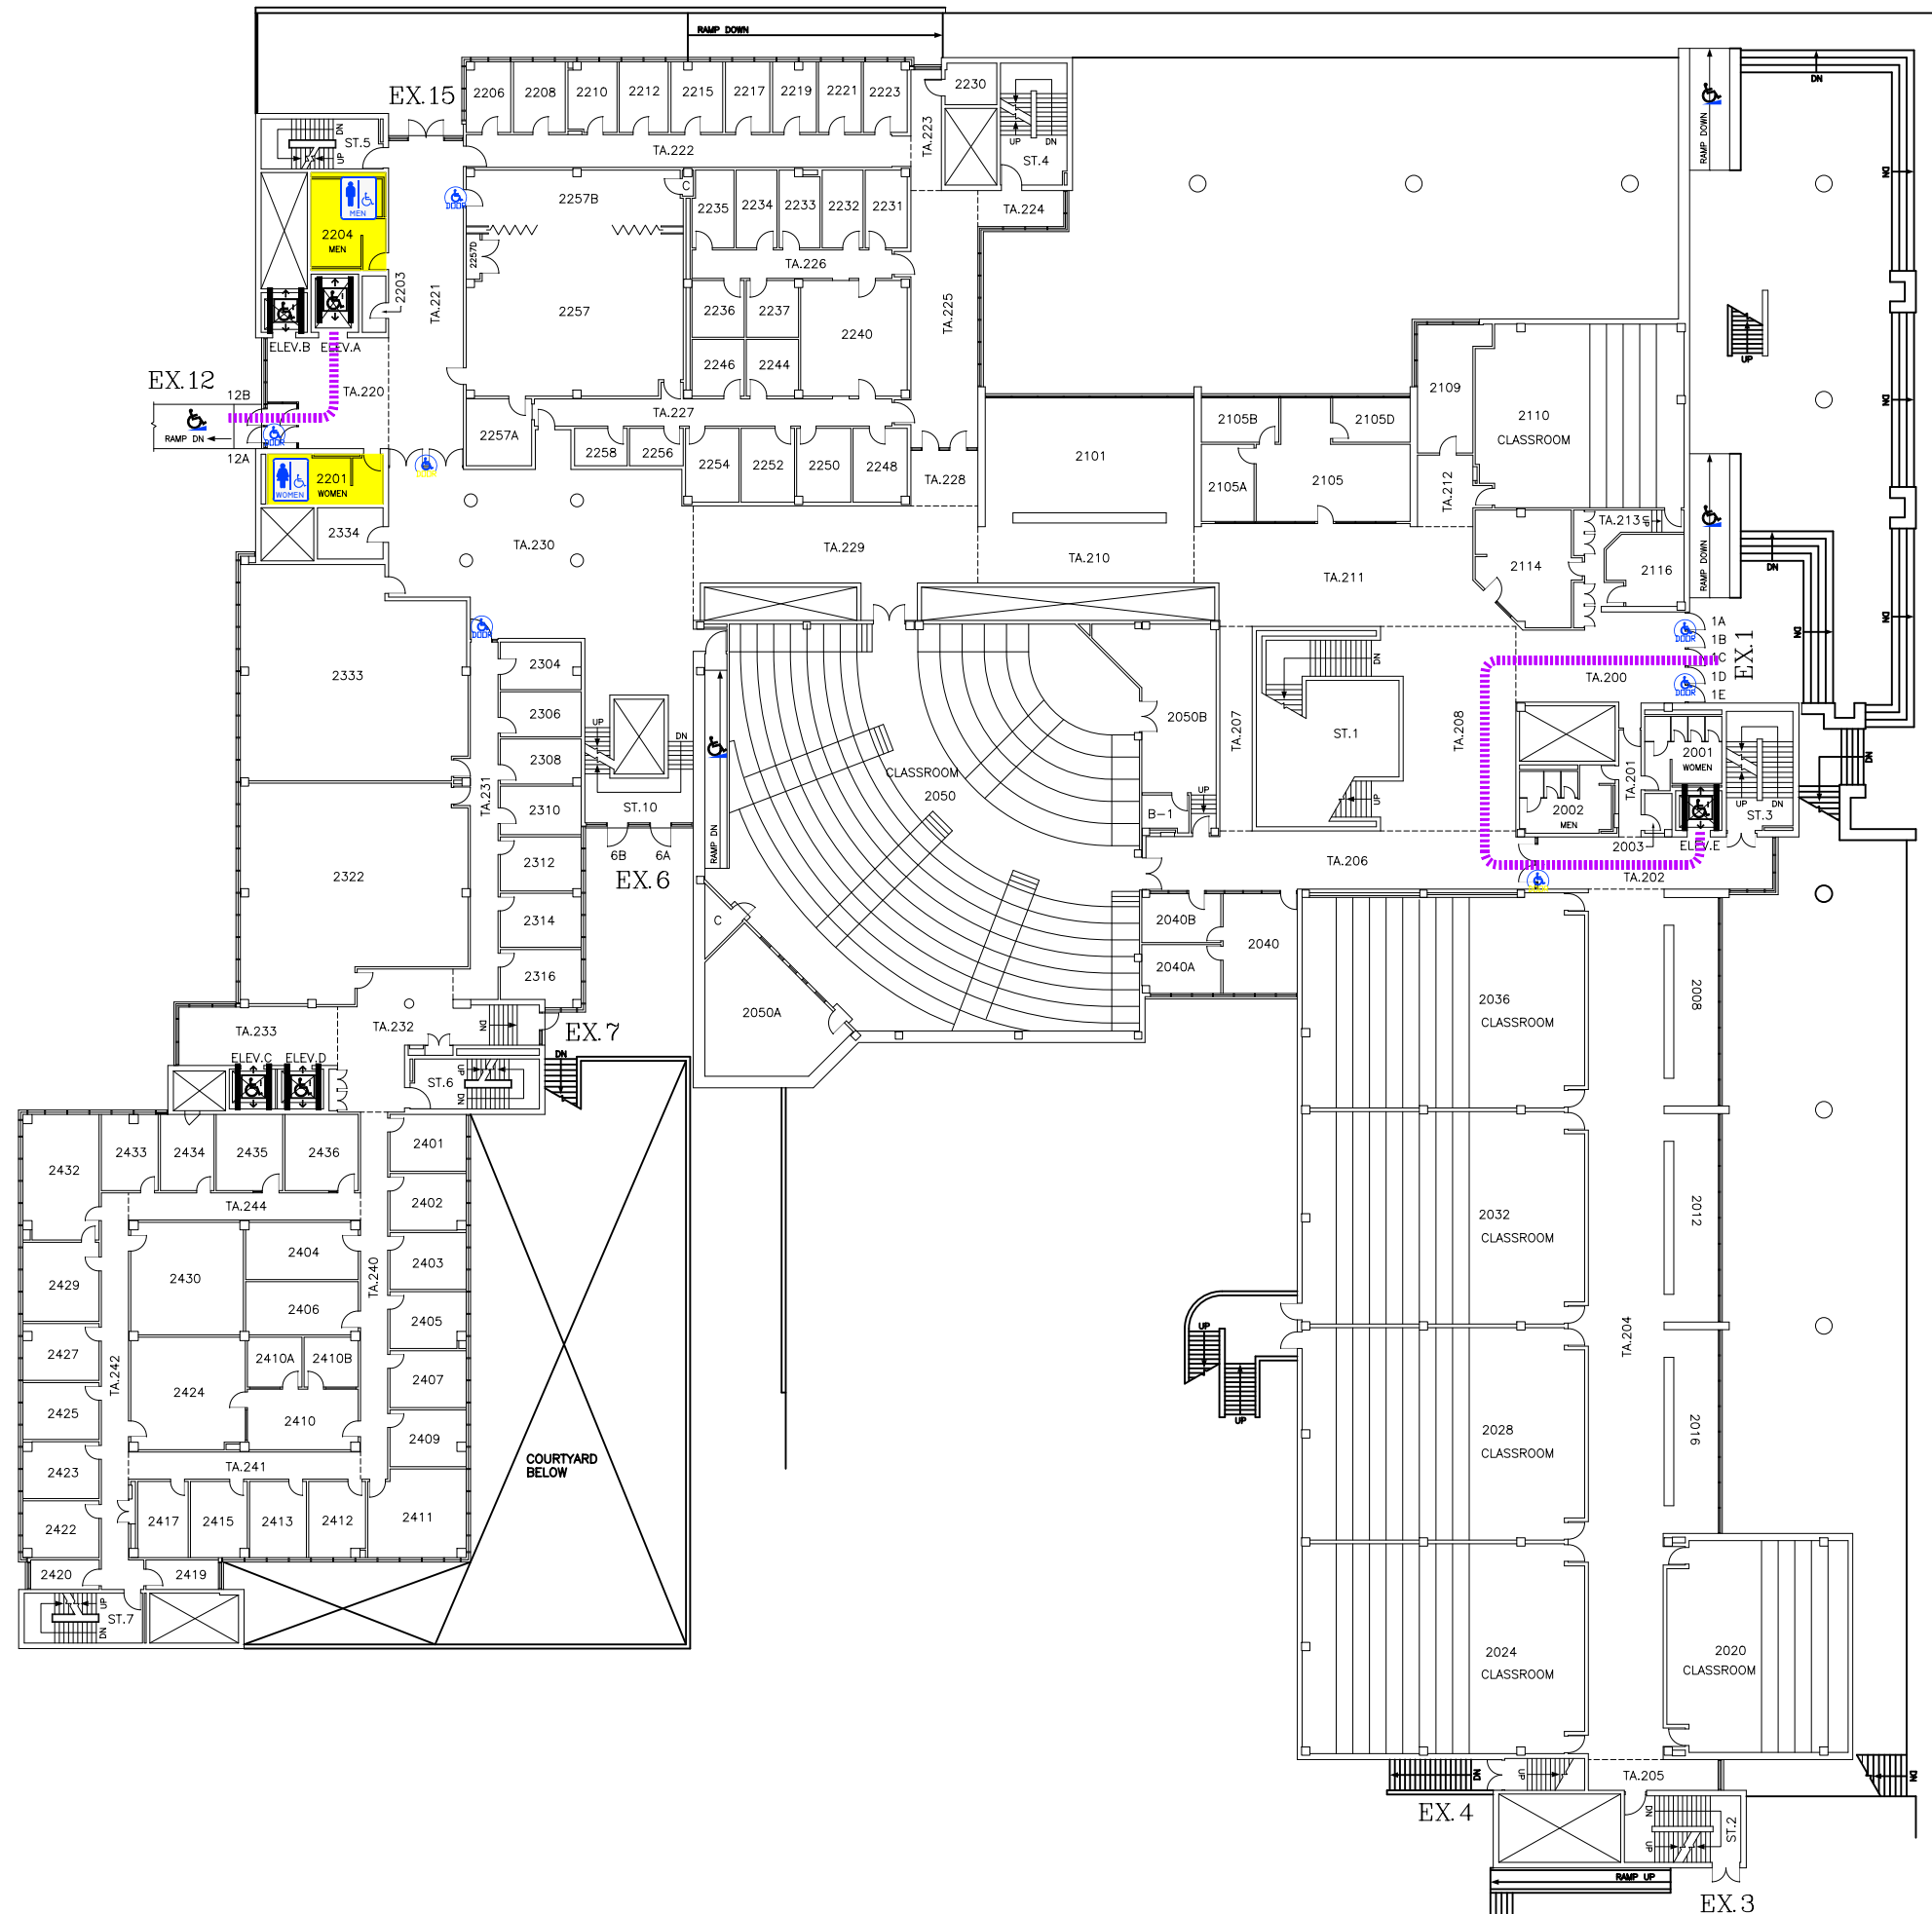


THE UNIVERSITY of WESTERN ONTARIO
PHYSICAL PLANT DEPARTMENT


	SCALE
	DATE 2006-10-04
	DRAWN R. THOMAS
	CHECKED
	APPROVED
Facilities Engineering & Construction	
SCALE 0 5 10 15 20 25 30 35 40 45 50	DWG. FILE No. SSC\MIN
MINIATURE FLOOR PLAN - LEVEL 02 (SECOND FLOOR)	
GEODETTIC ELEV.	
SOCIAL SCIENCES CENTRE	
SHEET 02	

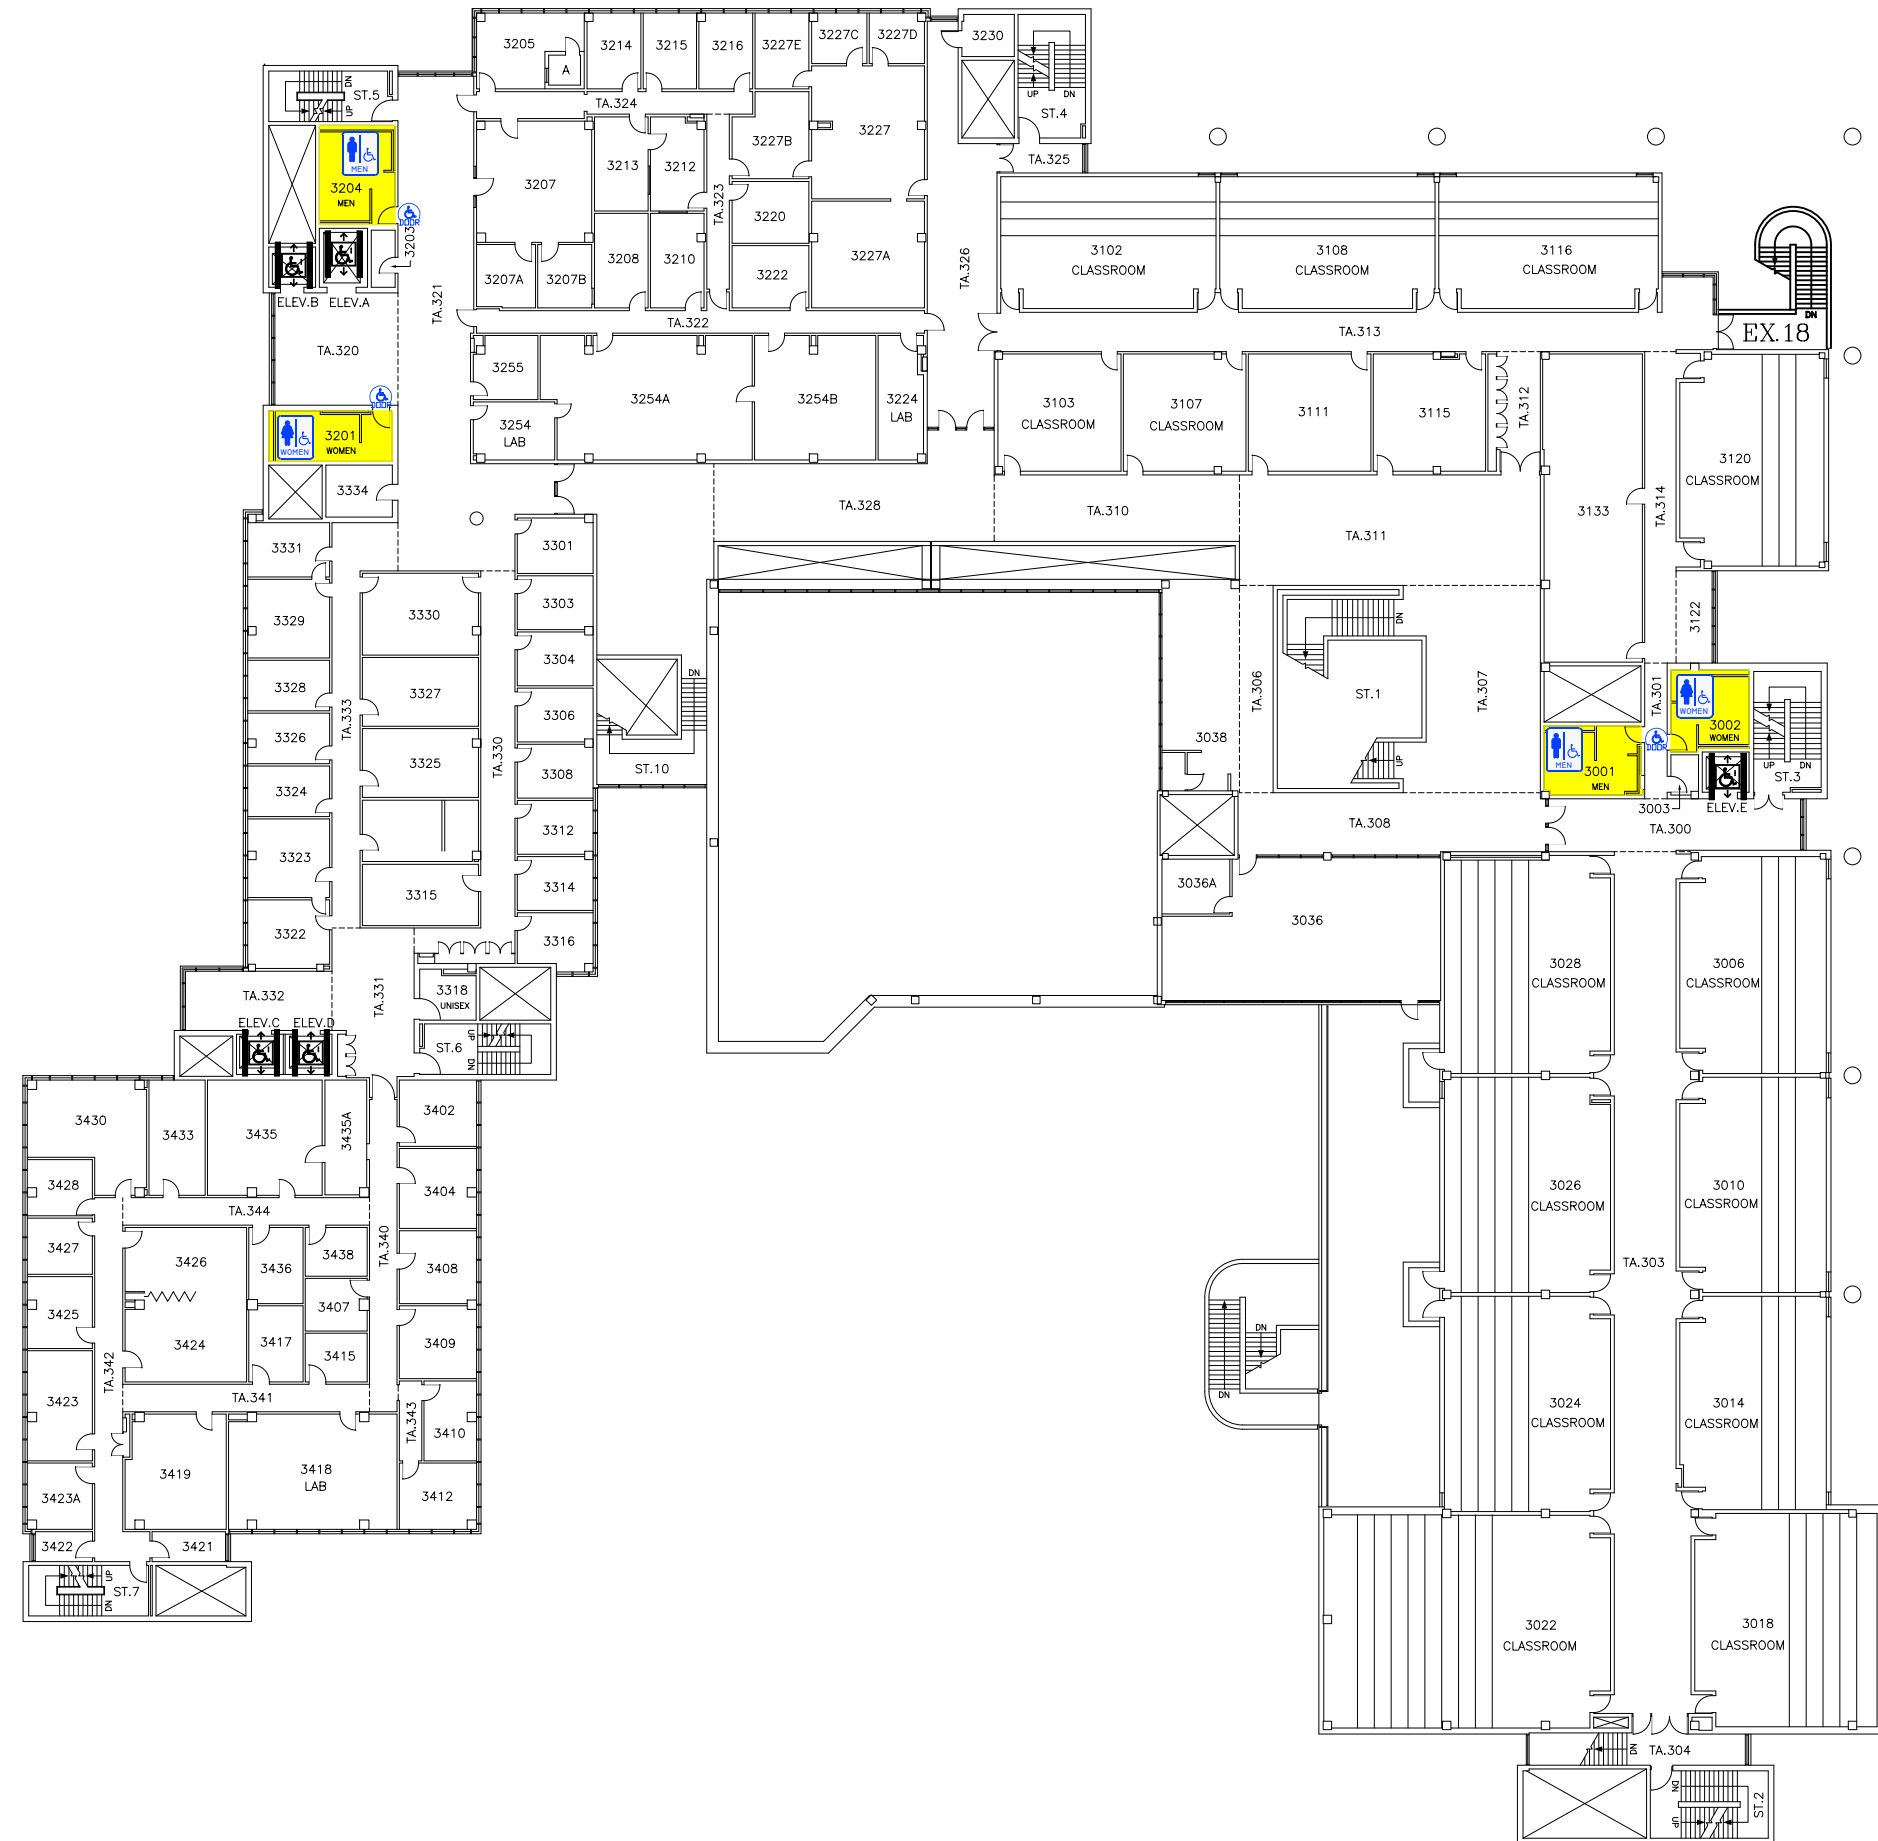

THE UNIVERSITY of WESTERN ONTARIO PHYSICAL PLANT DEPARTMENT	
	SCALE
	DATE 2006-06-20
	DRAWN R. THOMAS
	CHECKED
Facilities Engineering & Construction	
SCALE	
MINIATURE FLOOR PLAN - LEVEL 03 (THIRD FLOOR)	
SOCIAL SCIENCES CENTRE	
SHEET 03	

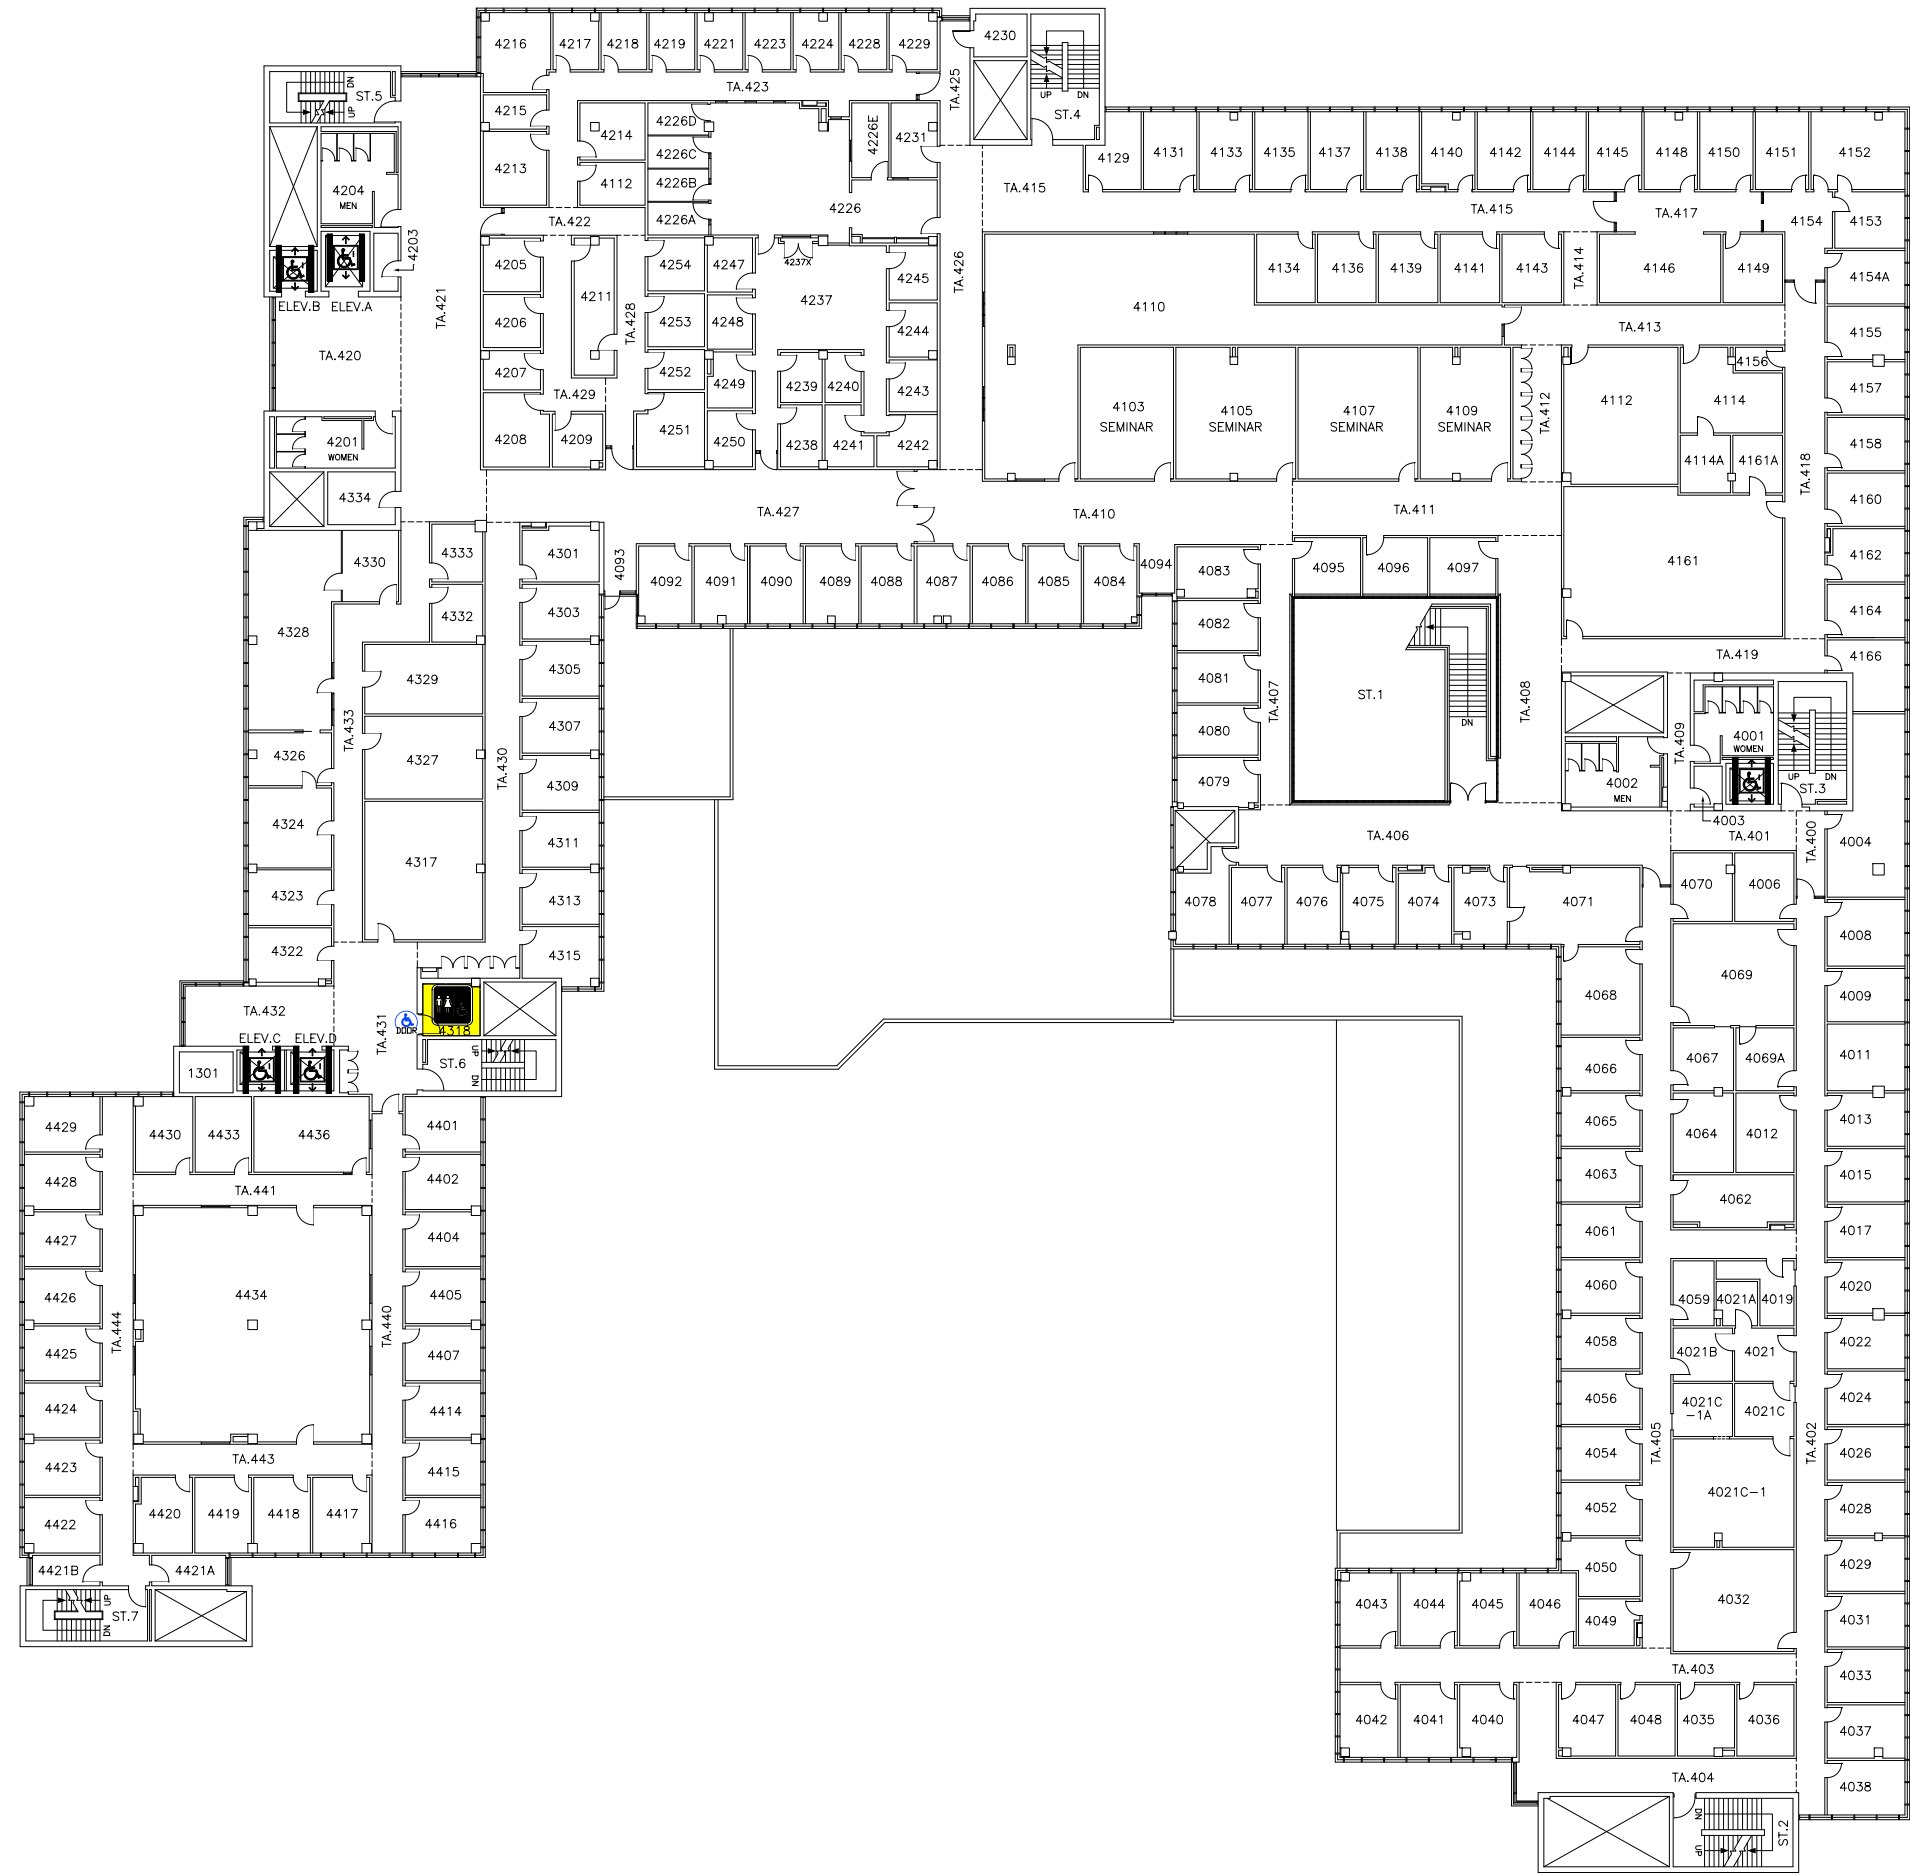


THE UNIVERSITY of WESTERN ONTARIO PHYSICAL PLANT DEPARTMENT	
	SCALE
	DATE 2007-02-28
	DRAWN R. THOMAS
	CHECKED
APPROVED	DWG. FILE No. SSC\MIN
Facilities Engineering & Construction SCALE 0 5 10 15 20 25 50 MINIATURE FLOOR PLAN - LEVEL 04 (FOURTH FLOOR)	
SOCIAL SCIENCES CENTRE	
SHEET 04	

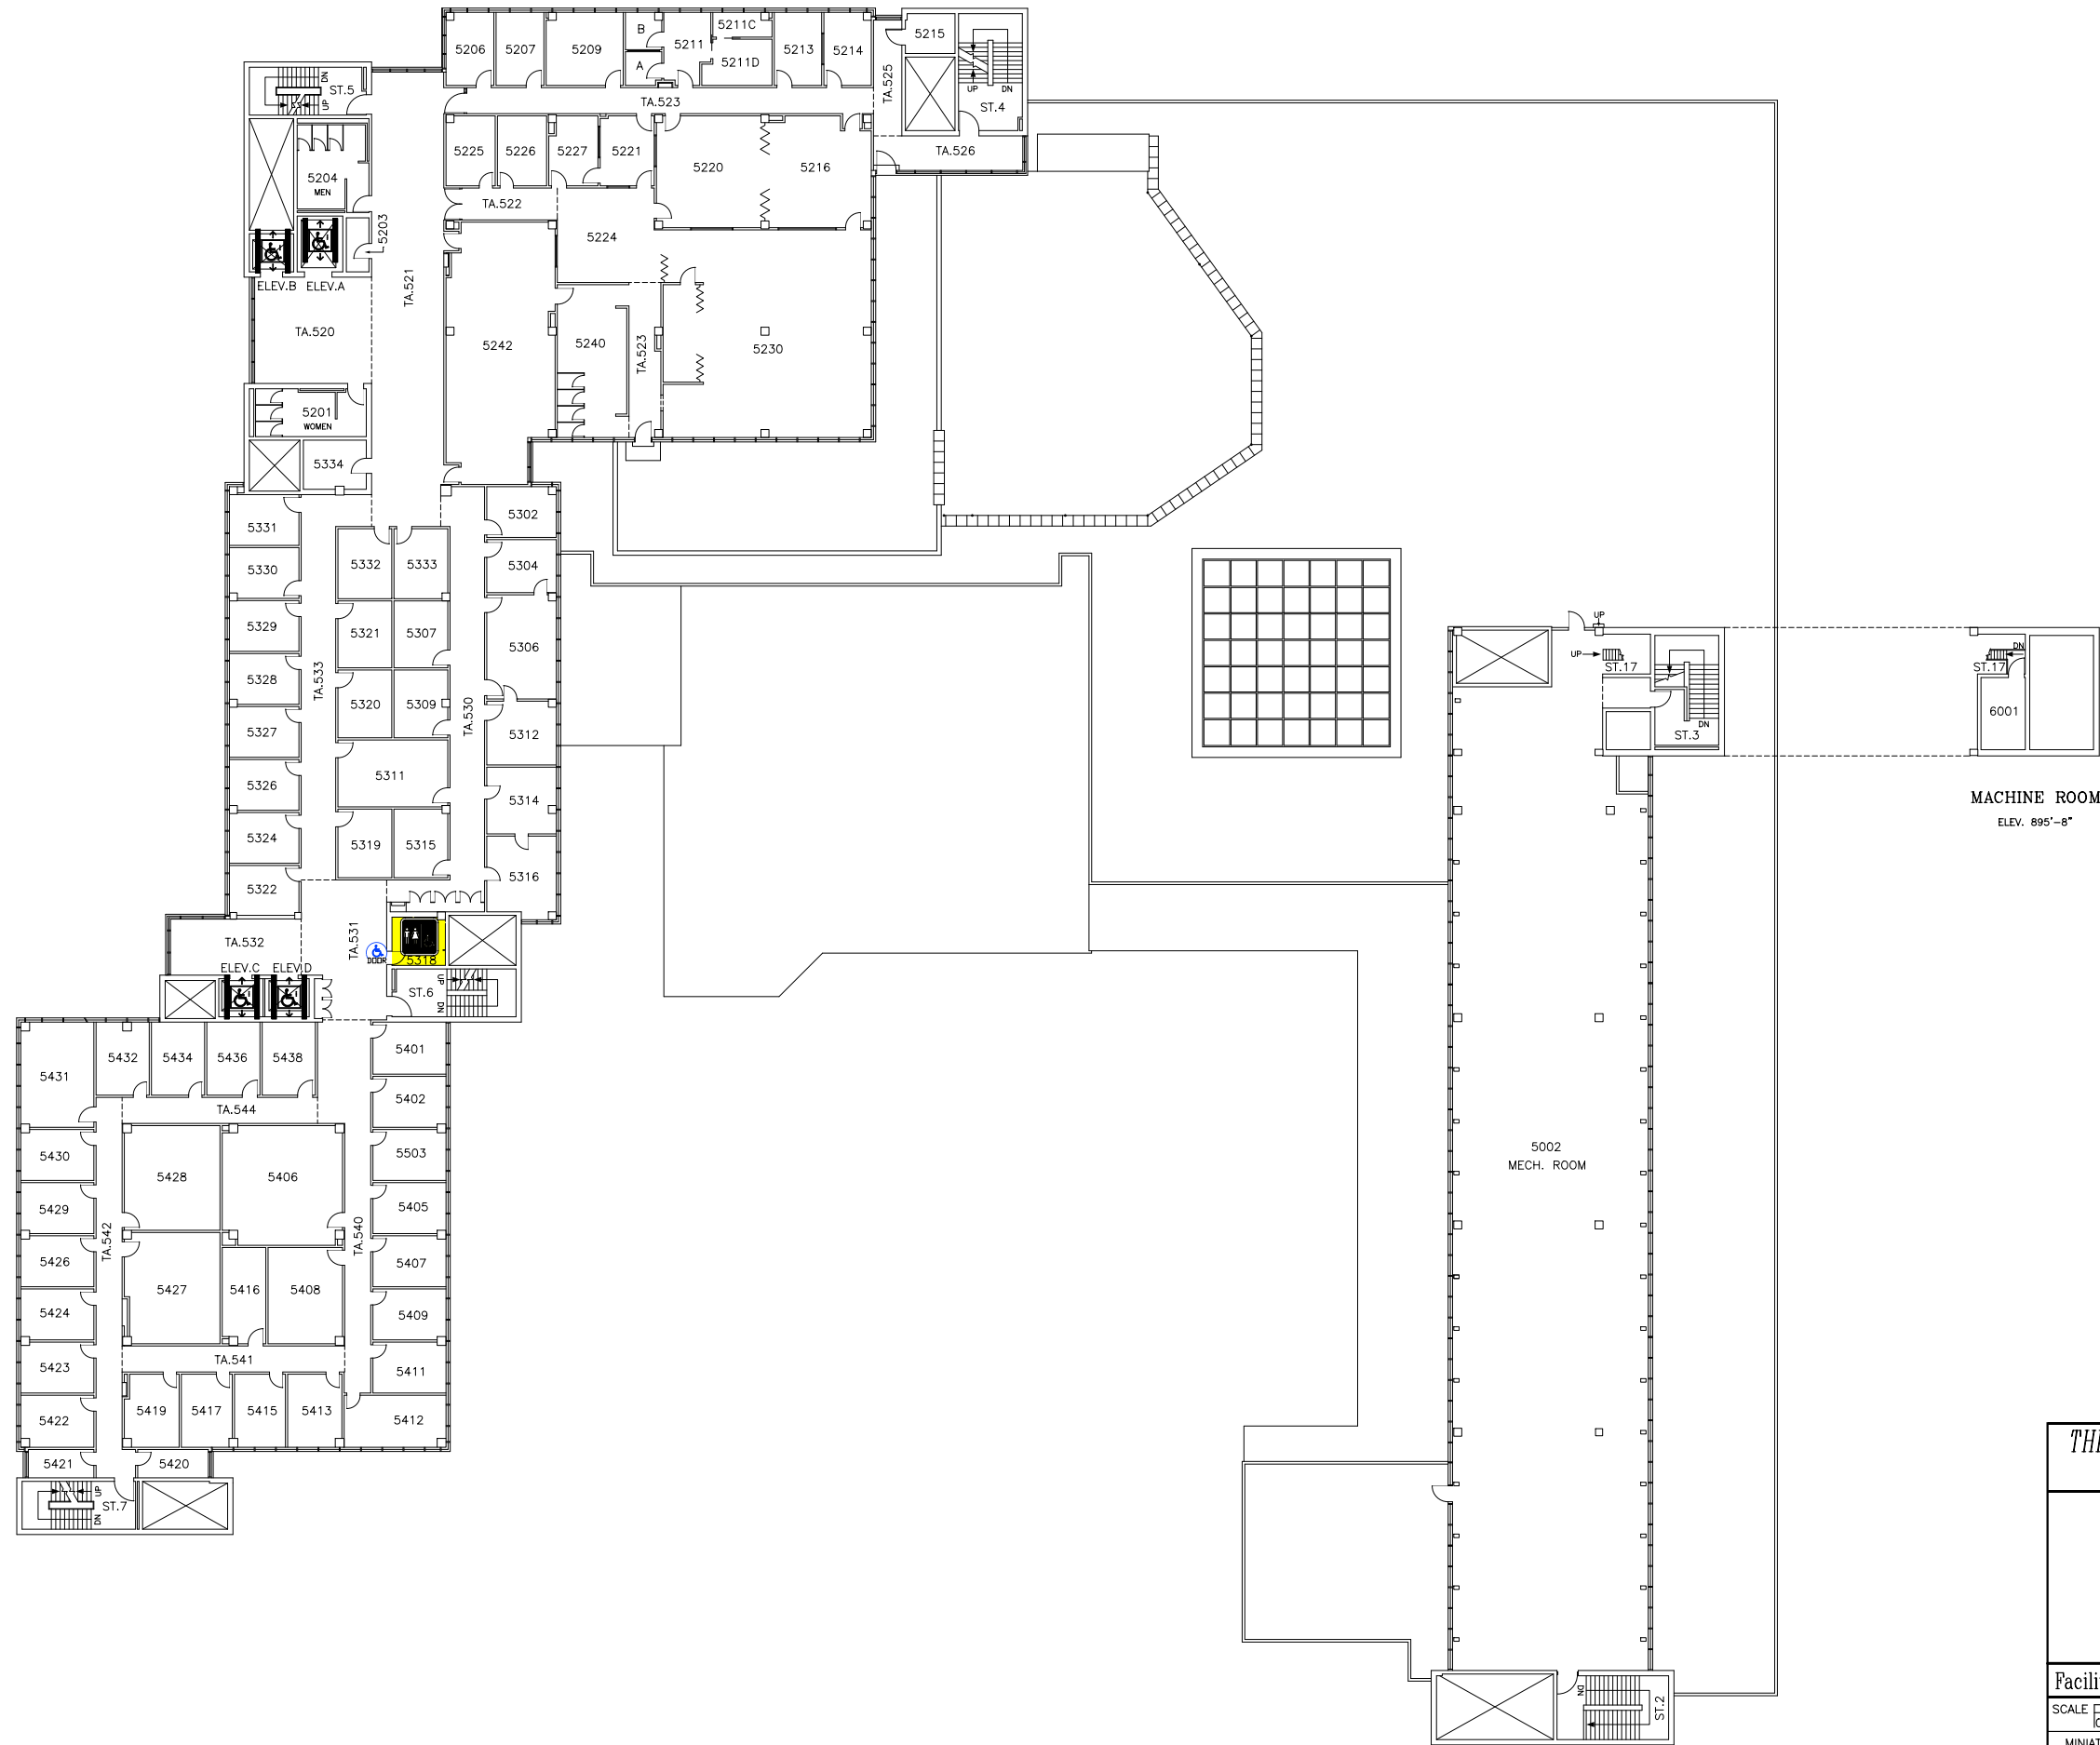


MACHINE ROOM
ELEV. 895'-8"

5002
MECH. ROOM

<p><i>THE UNIVERSITY of WESTERN ONTARIO</i> PHYSICAL PLANT DEPARTMENT</p>	
	SCALE
	DATE 2005-05-04
	DRAWN R. THOMAS
	CHECKED
APPROVED	
Facilities Engineering & Construction	
<p>SCALE </p>	
MINIATURE FLOOR PLAN - LEVEL 05 (FIFTH FLOOR)	
<p>SOCIAL SCIENCES CENTRE</p>	
DWG. FILE No. SSC\MIN	SHEET 05
GEODETC ELEV.	

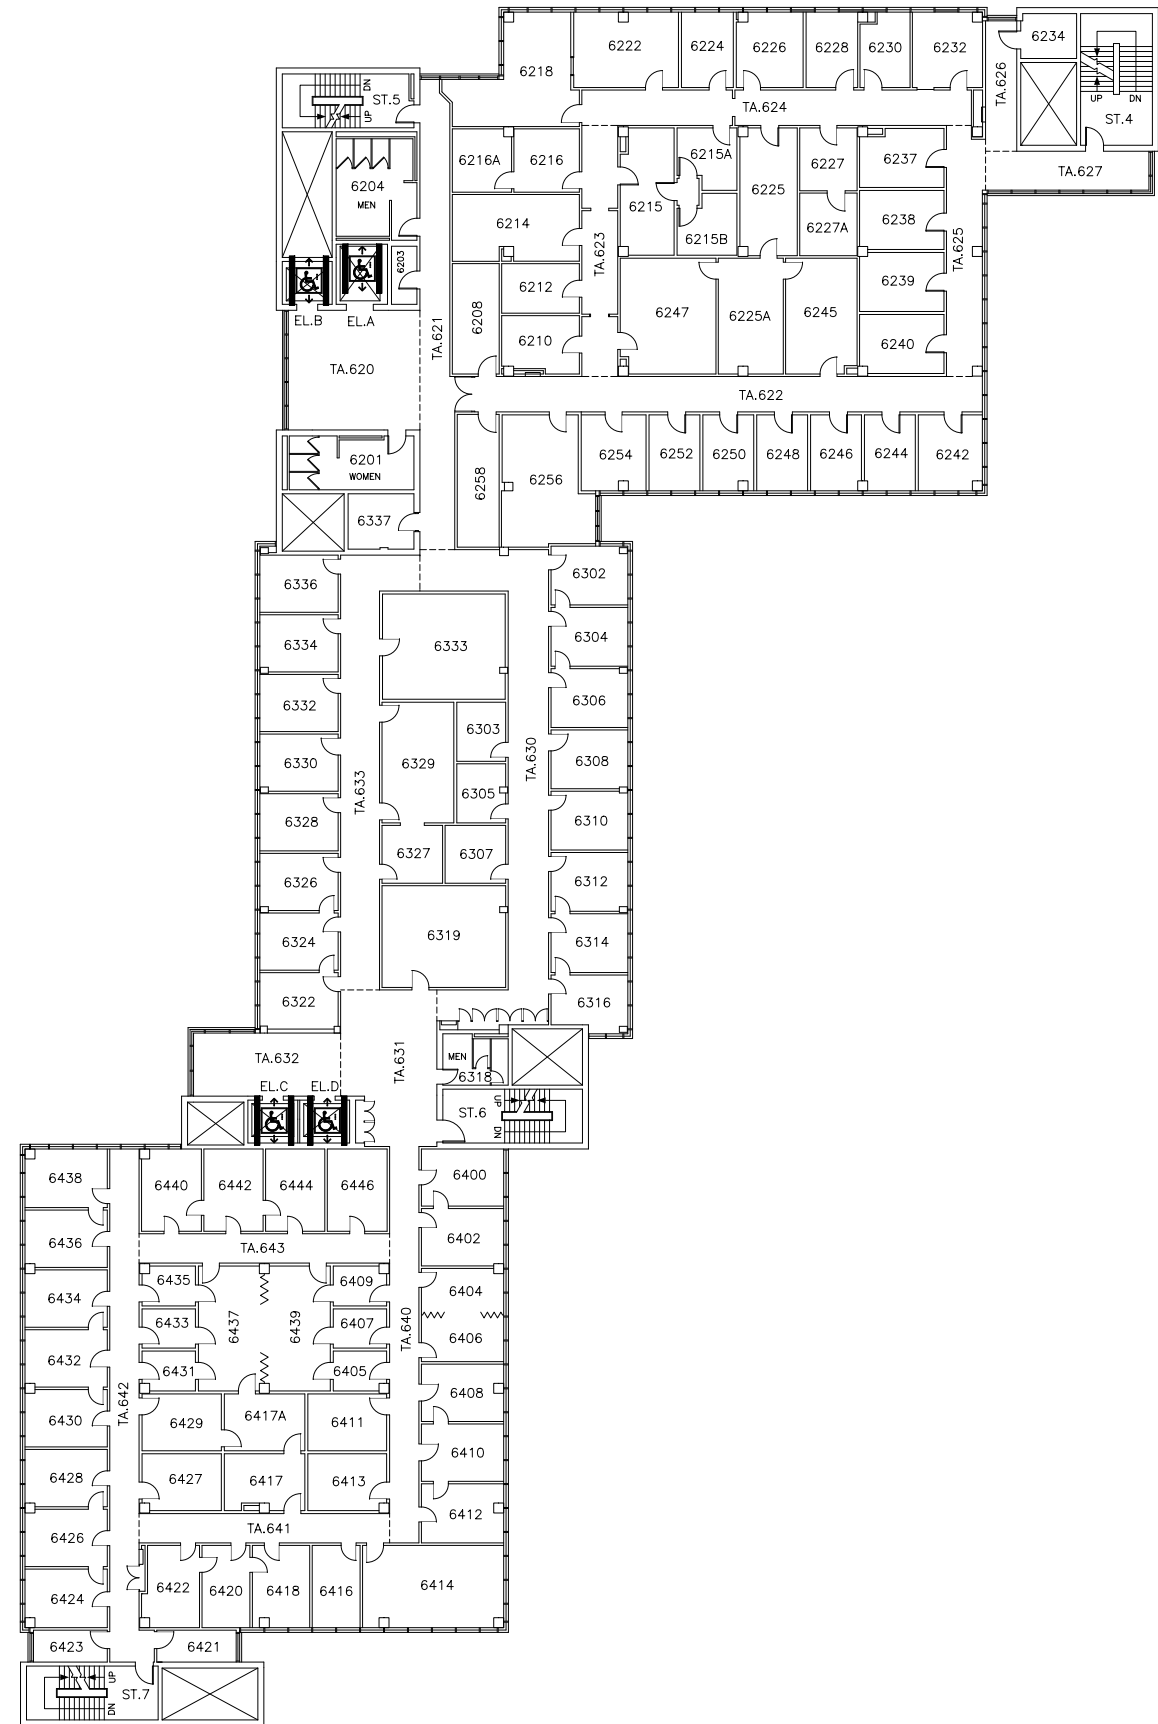


LEVEL 06

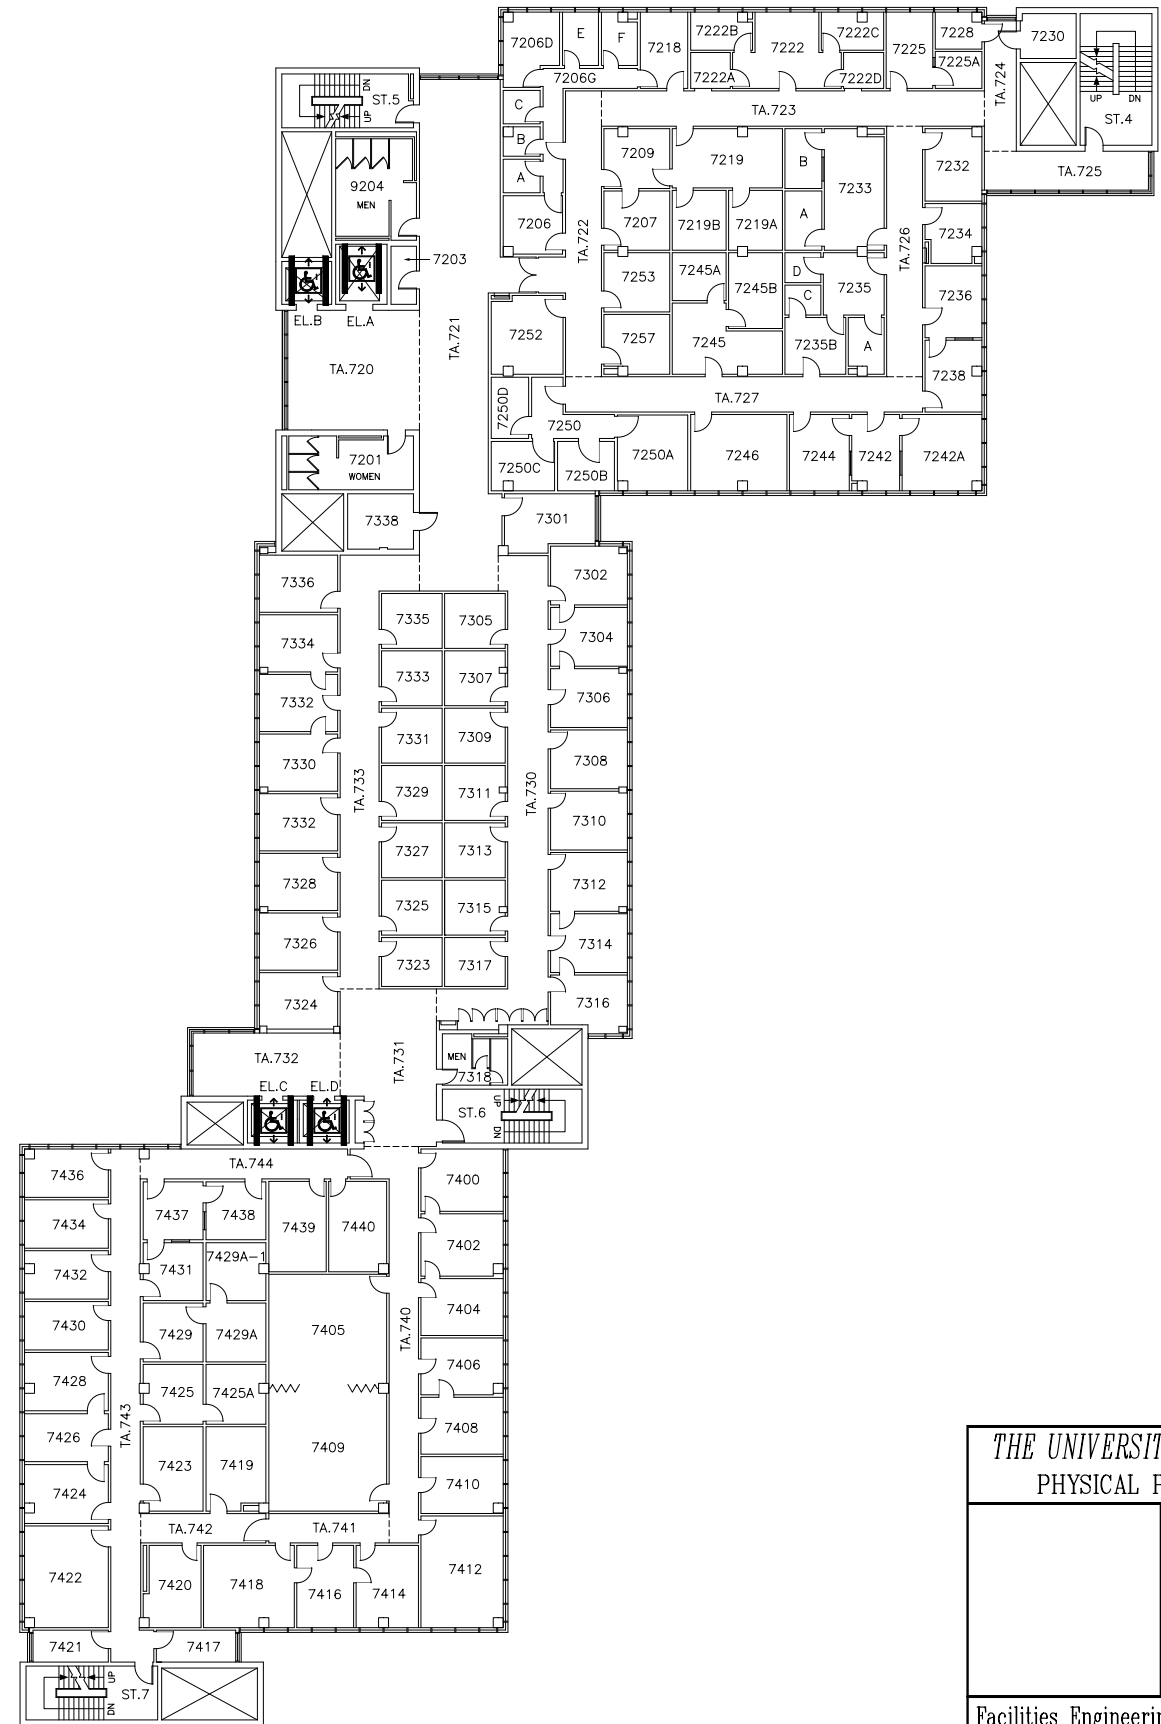

LEVEL 07

THE UNIVERSITY of WESTERN ONTARIO
PHYSICAL PLANT DEPARTMENT

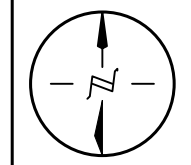

SCALE
DATE 2005-07-08
DRAWN R. THOMAS
CHECKED
APPROVED

Facilities Engineering & Construction

DWG. FILE No.	SSC\MIN
GEODEIC ELEV.	

MINIATURE FLOOR PLANS - LEVELS 06 & 07
(6TH & 7TH FLOORS)

SOCIAL SCIENCES CENTRE

SHEET	06
-------	----